



Rev	Revision notes	Dwn	Chkd	Date
A	Moulding added to section B	JM	JF	03.01.13


- Notes**
- Dimensions are in millimetres unless otherwise stated.
 - Finished floor levels Φ 00.00 ffl in metres and do not take into account slab falls

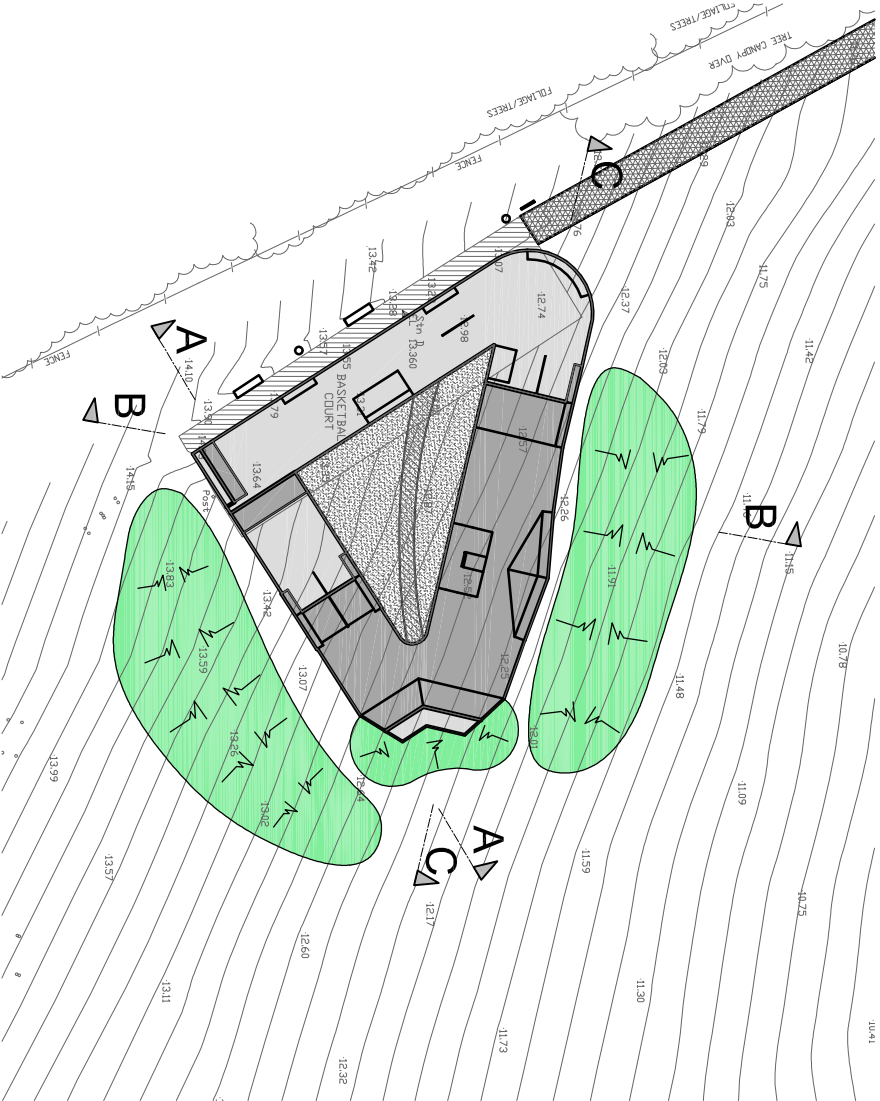


Site Plan Scale 1:500 @ A2

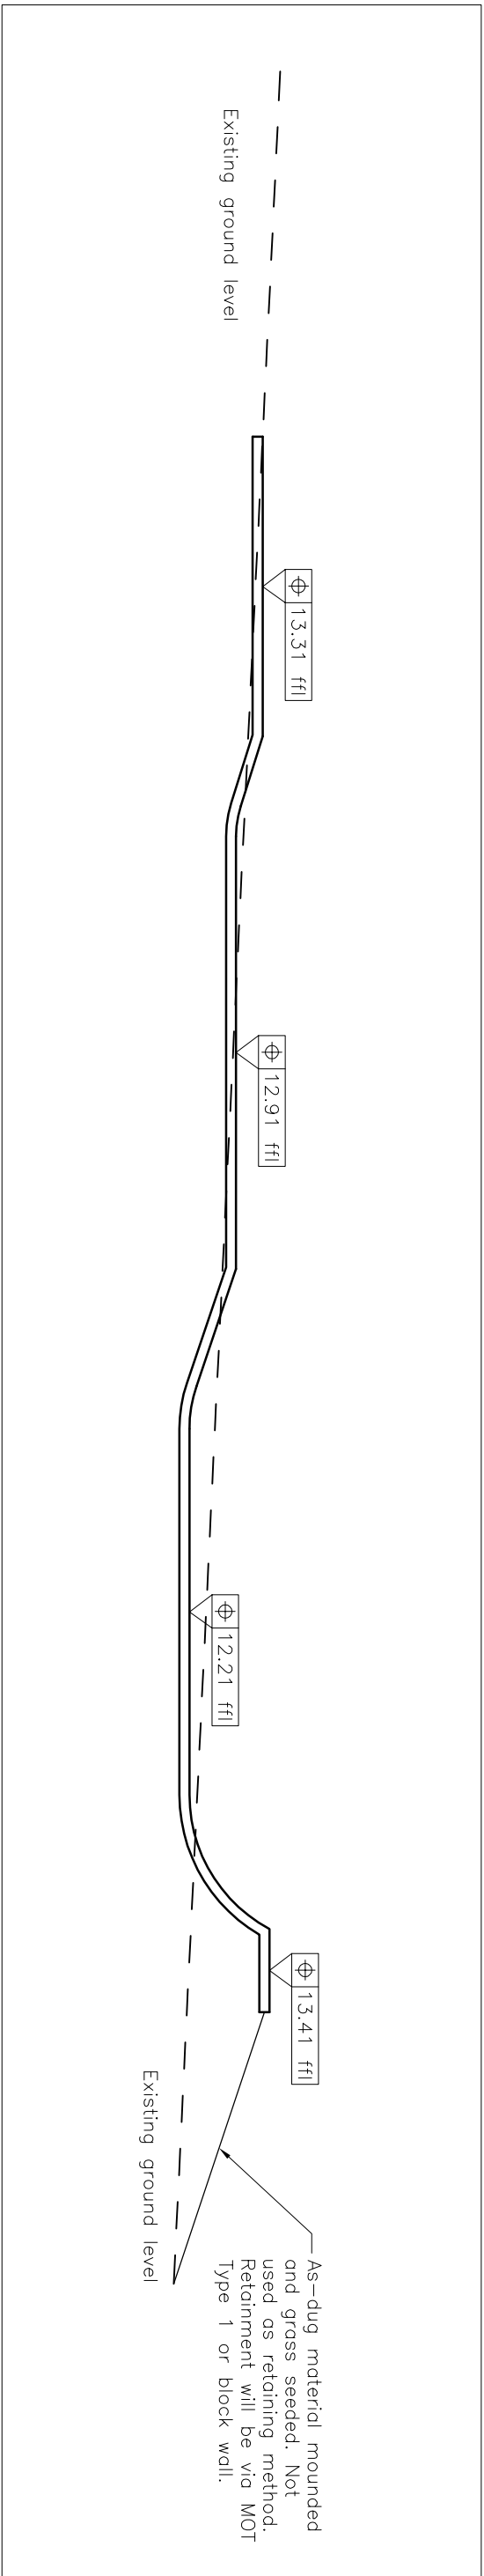

Section A-A Scale 1:100 @ A2

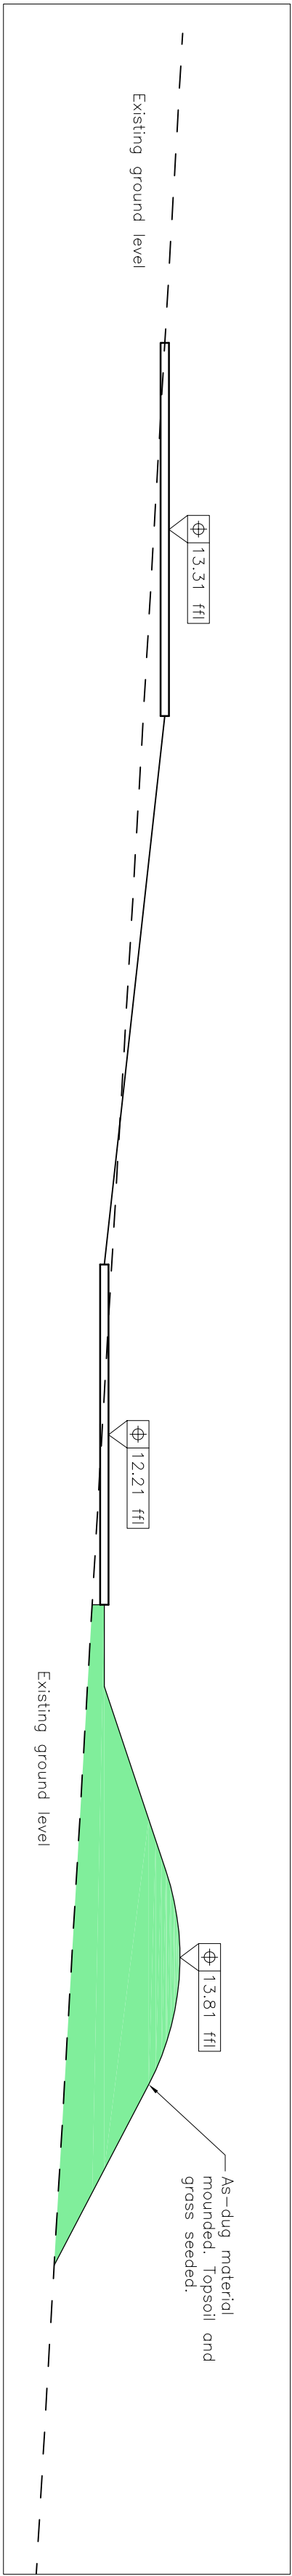

Section B-B Scale 1:100 @ A2

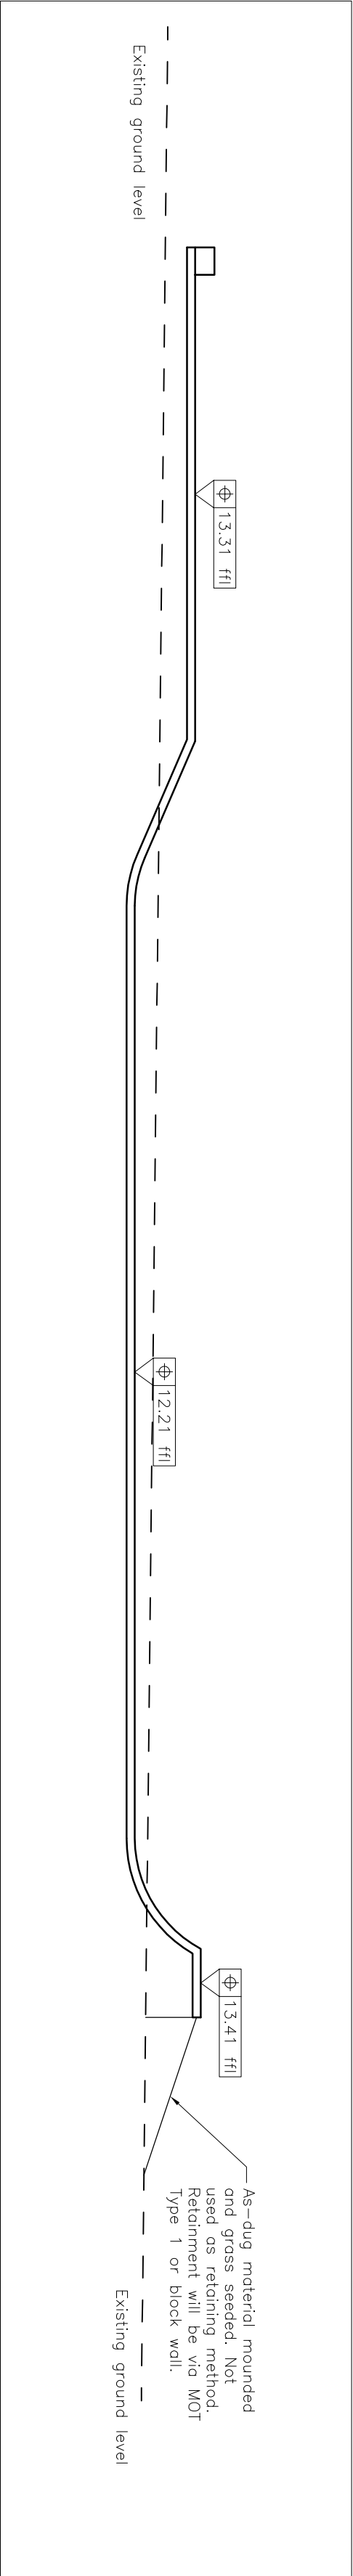

Section C-C Scale 1:100 @ A2

This drawing remains the copyright of * Skateparks and may not be passed on to any third party, or reproduced in any form without the written consent of * Every effort has been made to ensure that forms are positioned safely and conform with relevant For wheeled sports, particular safety recommendations: fences, walls, trees, bunks, entrances, exits or other hazards that may cause injury to users. The Council should seek independent advice on any aspect of safety, and should discuss with representative user groups at the design stage. As all forms are 'tailor made,' virtually any amendment can be made providing the end result is safe.

Site	Steyning
Site Address	Memorial Playing Fields Steyning
Client	Steyning Parish Council
Title	Skatepark Sections
Drawn	JM
Checked	-
Approved	-
Size	A2
Scale	As shown
Date	16.11.12

Drawing Status

TENDER

Drawing no.

STMf-GES01

Revision

A