

Rev	Revision notes	Dwn	Chkd	Date
-	-	-	-	-

- Notes**
- Dimensions are in millimetres unless otherwise stated.
 - Finished floor levels $\Phi 100.00$ ffl in metres and do not take into account slab falls
 - Float finish concrete.
 - See supporting information for specifications.

Legend


- - - Boundary of site.

This drawing remains the copyright of * Skateparks and may not be passed on to any third party, or used in any way without the written permission of * Skateparks. Every effort has been made to ensure that forms are positioned safely and conform with relevant For wheeled sports, particular care should be taken to fences, walls, trees, bunks, entrances, exits or other hazards that may cause injury to users. The Council should seek independent advice on any aspect of safety, and discuss with representative user groups at the design stage. As all forms are 'taller mode', virtually any amendment can be made providing the end result is safe.

Site Steyning			
Site Address Memorial Playing Fields Steyning			
Client Steyning Parish Council			
Title Skatepark Proposed Site Plan			
Drawn JM	Checked -	Approved --	
Size A2	Scale As shown	Date 16.11.12	



Drawing Status PLANNING	
Drawing no. STMF-PSP01	Revision N

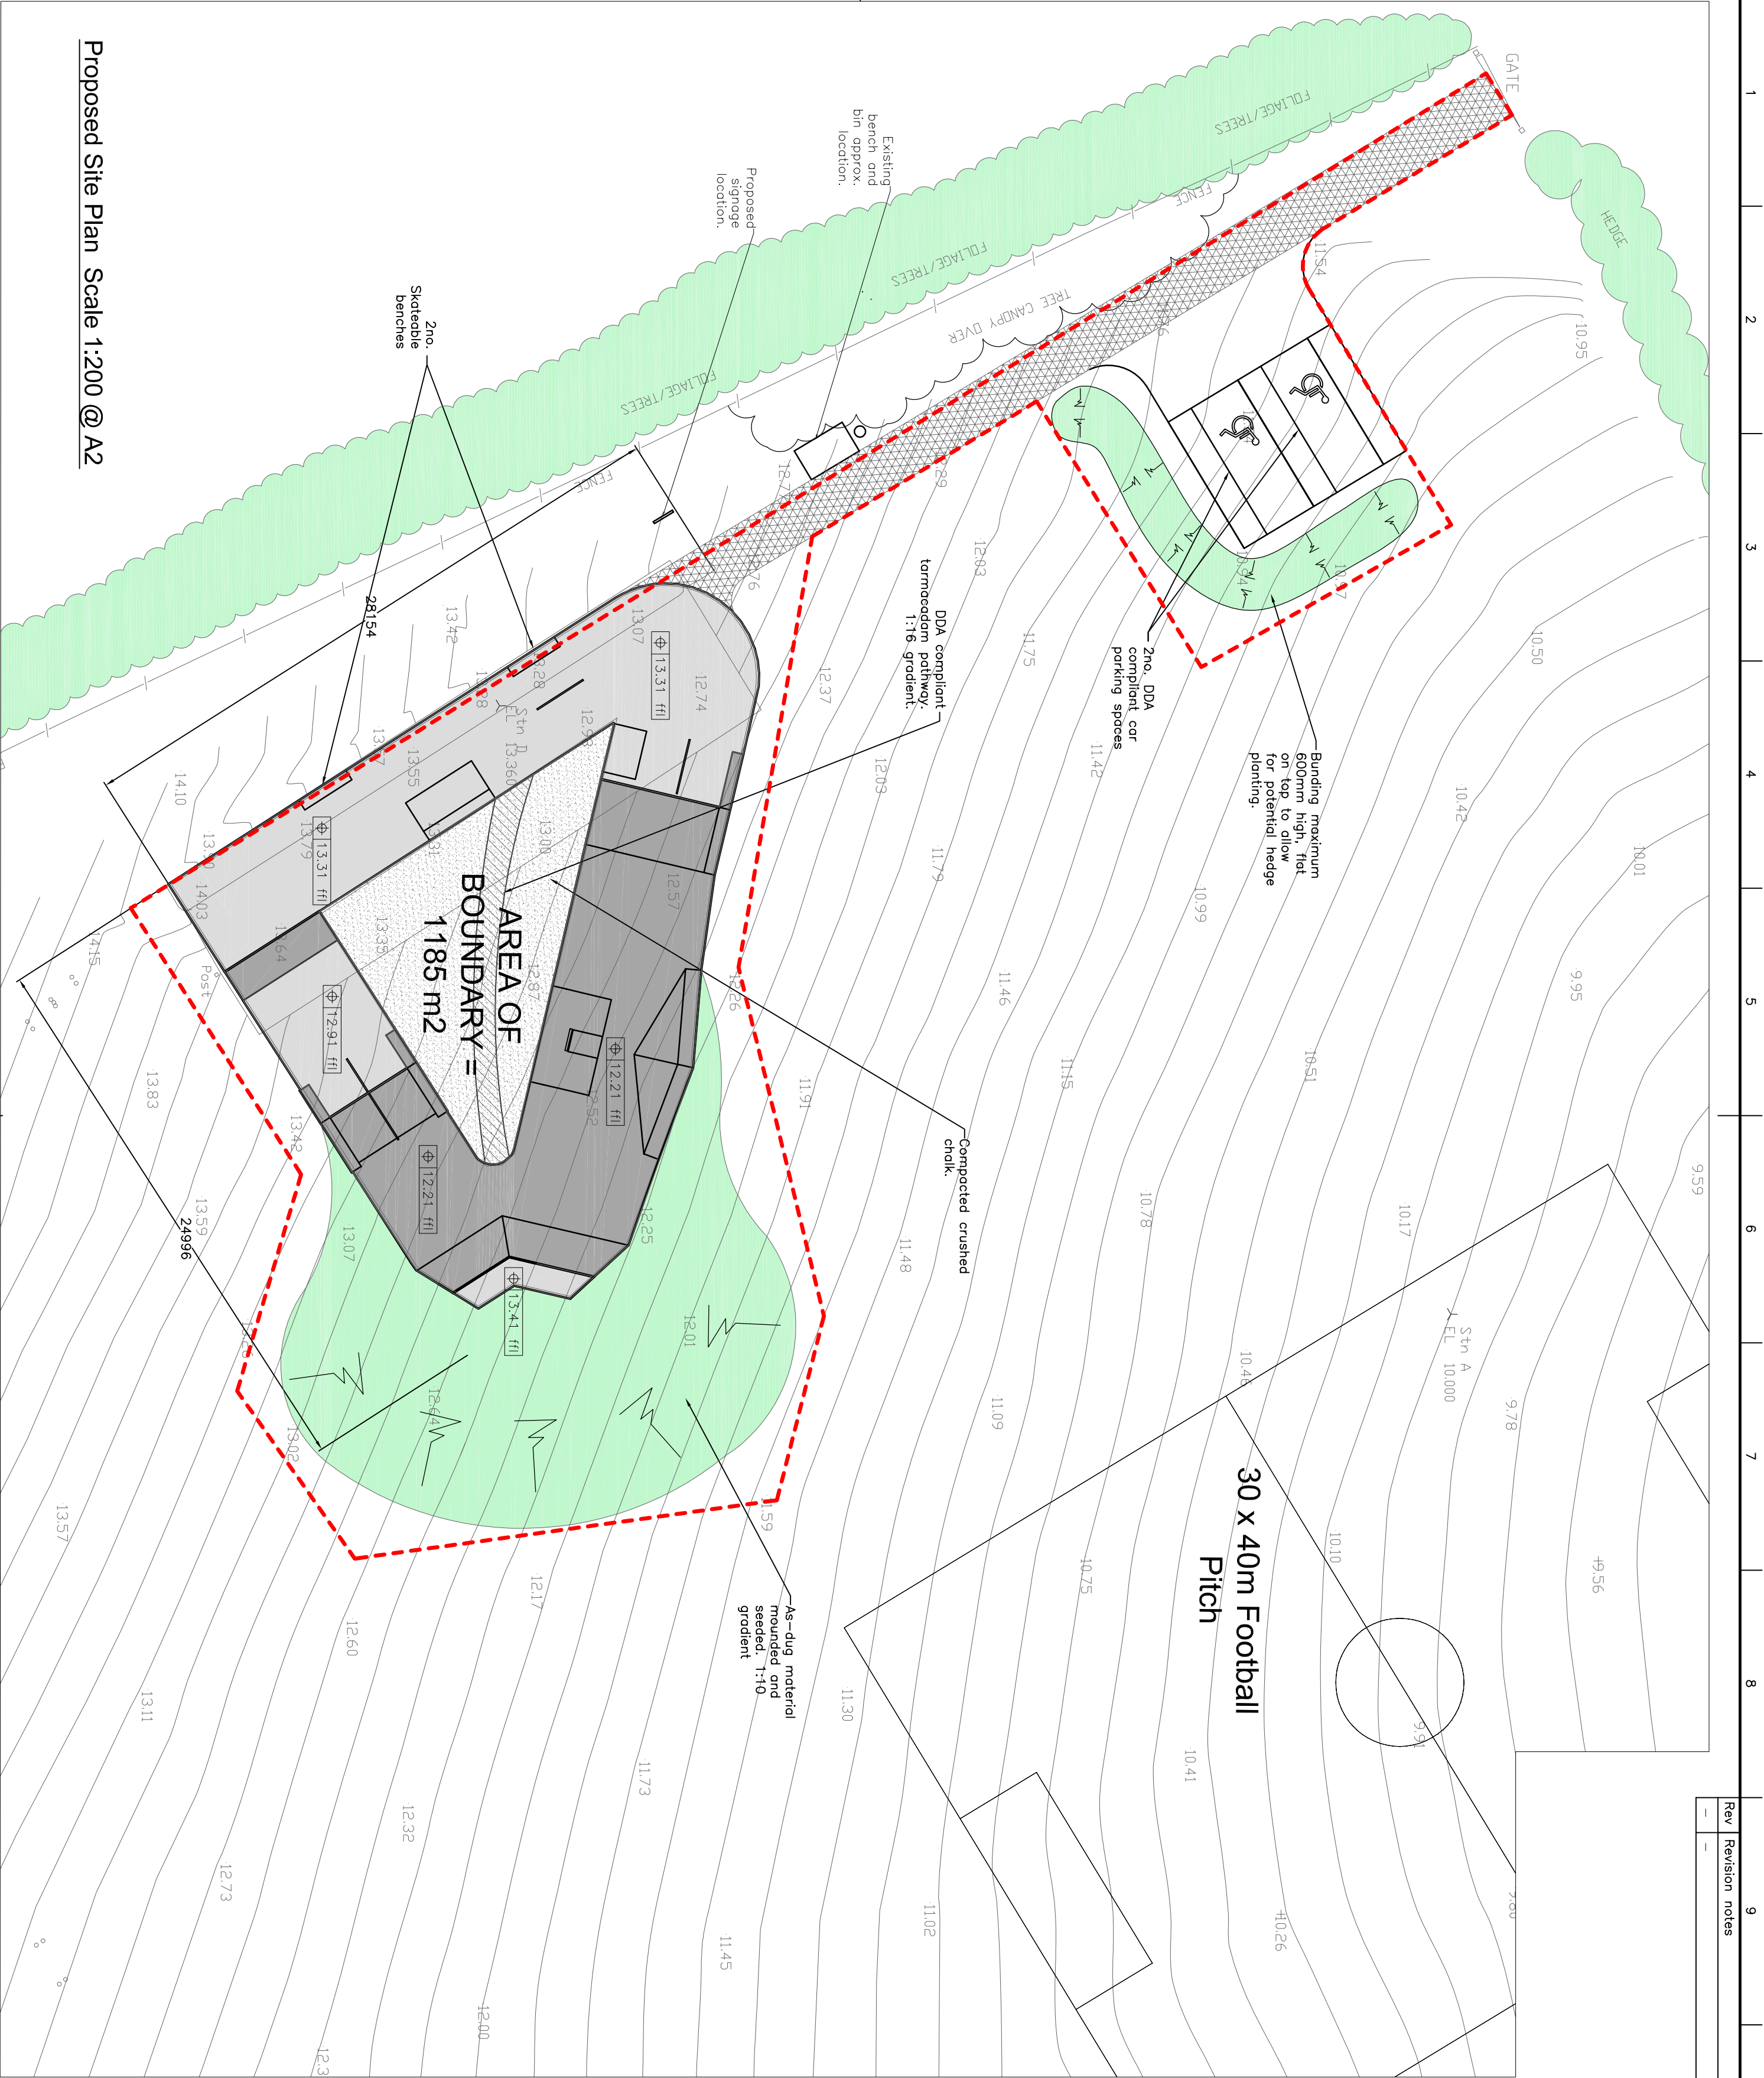

Proposed Site Plan Scale 1:200 @ A2