





FRONT ELEVATION

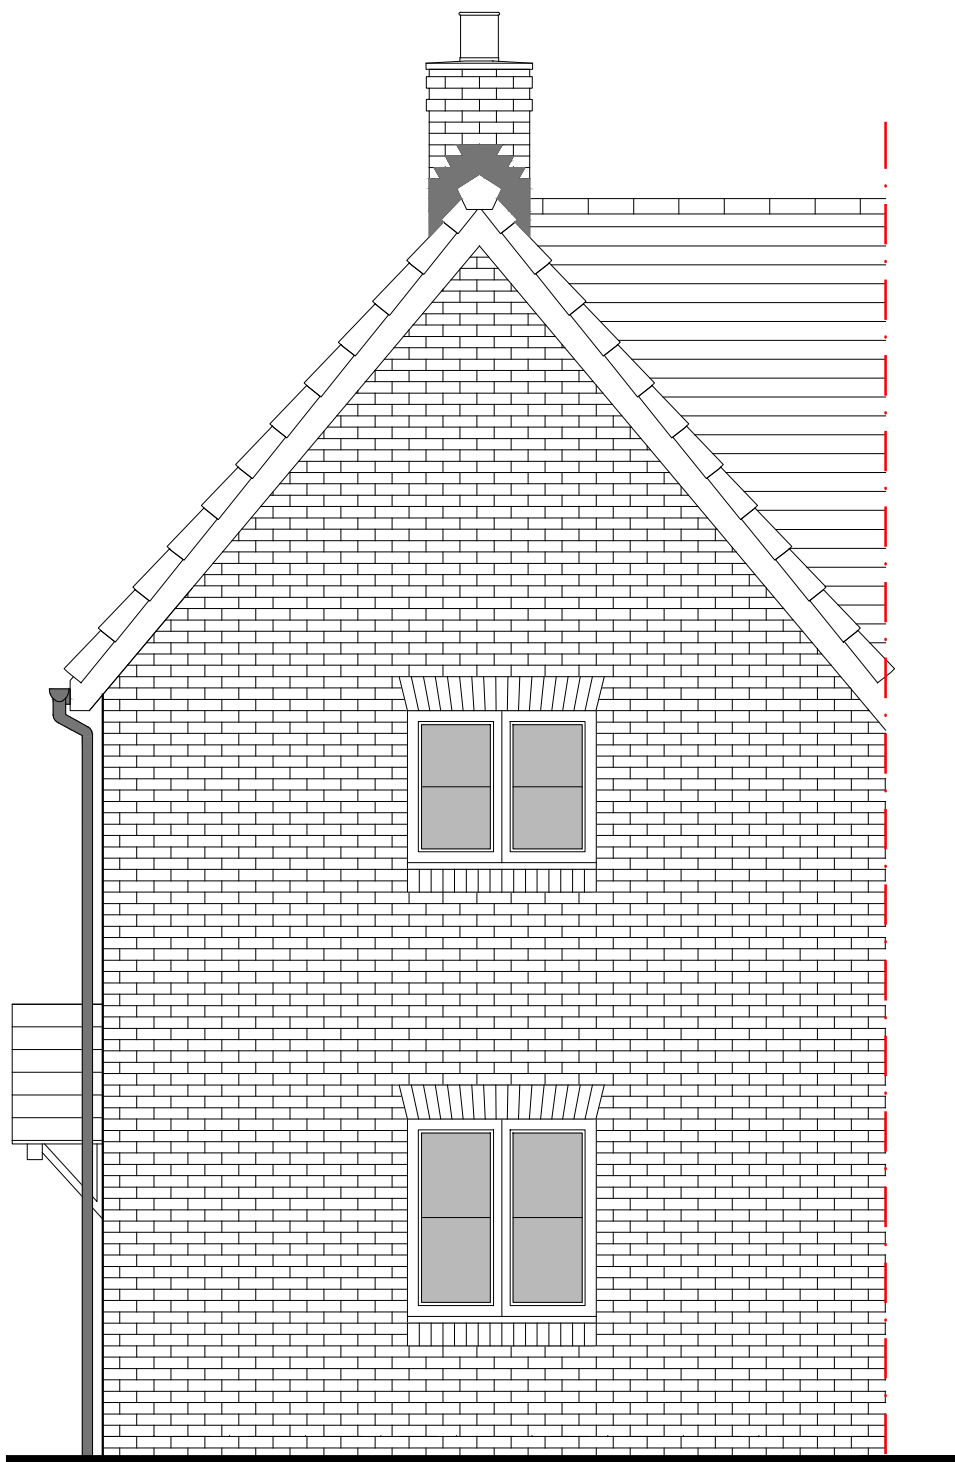


SIDE ELEVATION

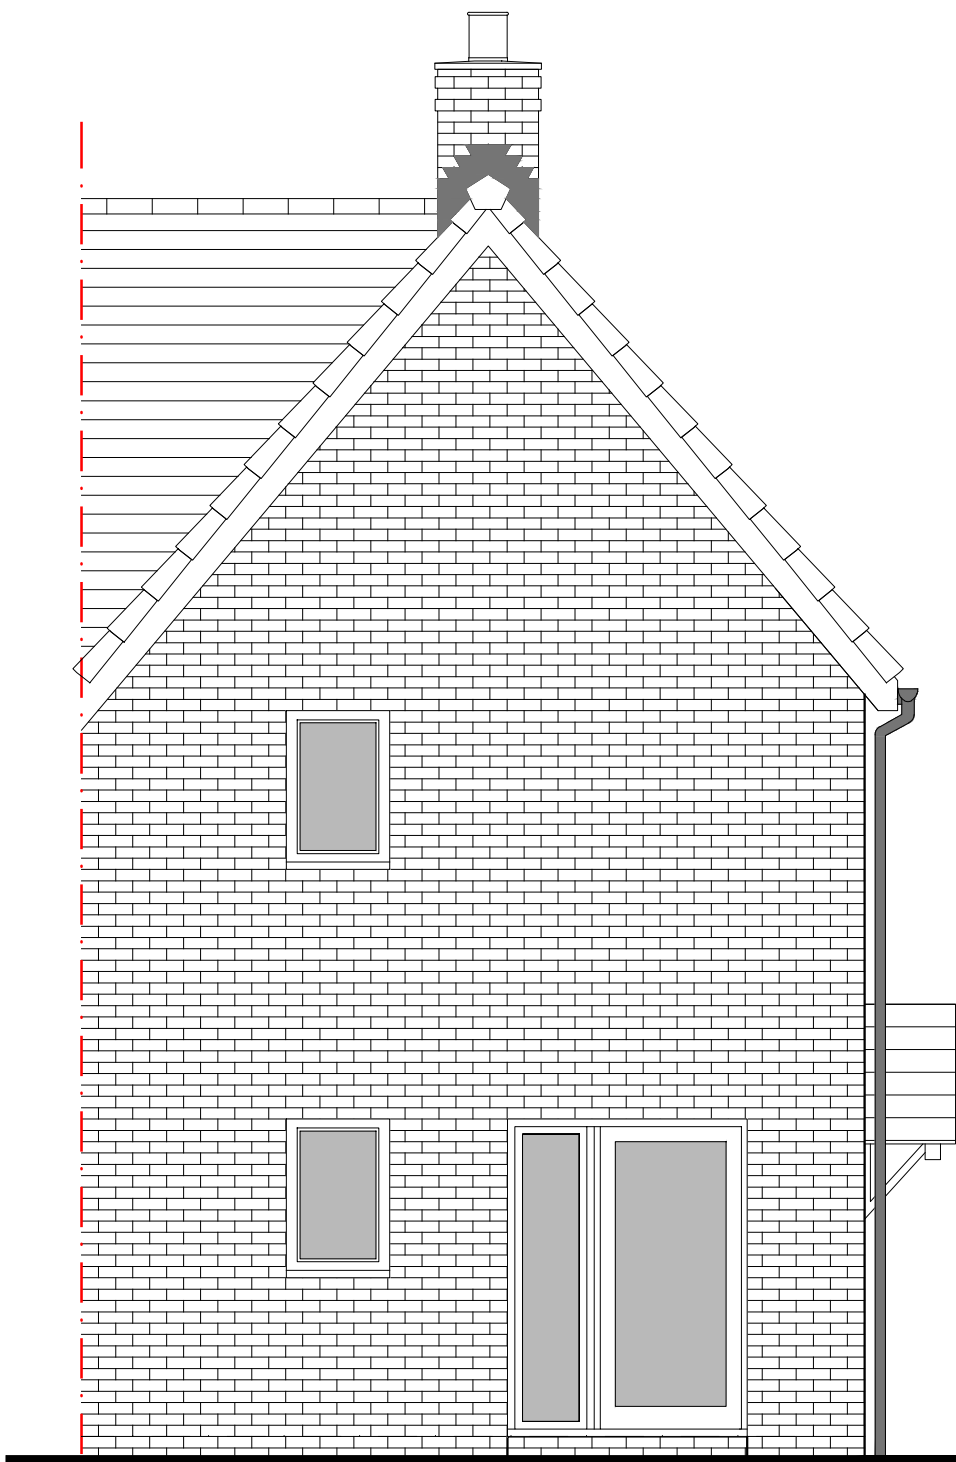


SIDE ELEVATION


HOUSETYPE VARIATIONS			
PLOT NUMBERS:	AS DRAWN	-	47
	HANDED	-	
MATERIALS:	WALLS	-	BRICK
	WALLS (TREATMENT)	-	
	FENESTRATION	-	UPVC
	OBSURE WINDOWS	-	BATHROOMS & ENSUITES
	EXTERNAL DOORS	-	UPVC
	OBSURE DOORS	-	
	ROOF	-	TILE
	GUTTERING & DOWNPIPES	-	UPVC
	FASCIA & SOFFITS	-	UPVC
CHIMNEY LOCATION:	PLOT(S)	-	47
AREA OF UNIT (GIA):	76.8sqm	827sqft	
B. REGS PART M:	M4(2)		
NDSS COMPLIANT:	YES		
CHARACTER AREA:	RAILWAY SUBURB		

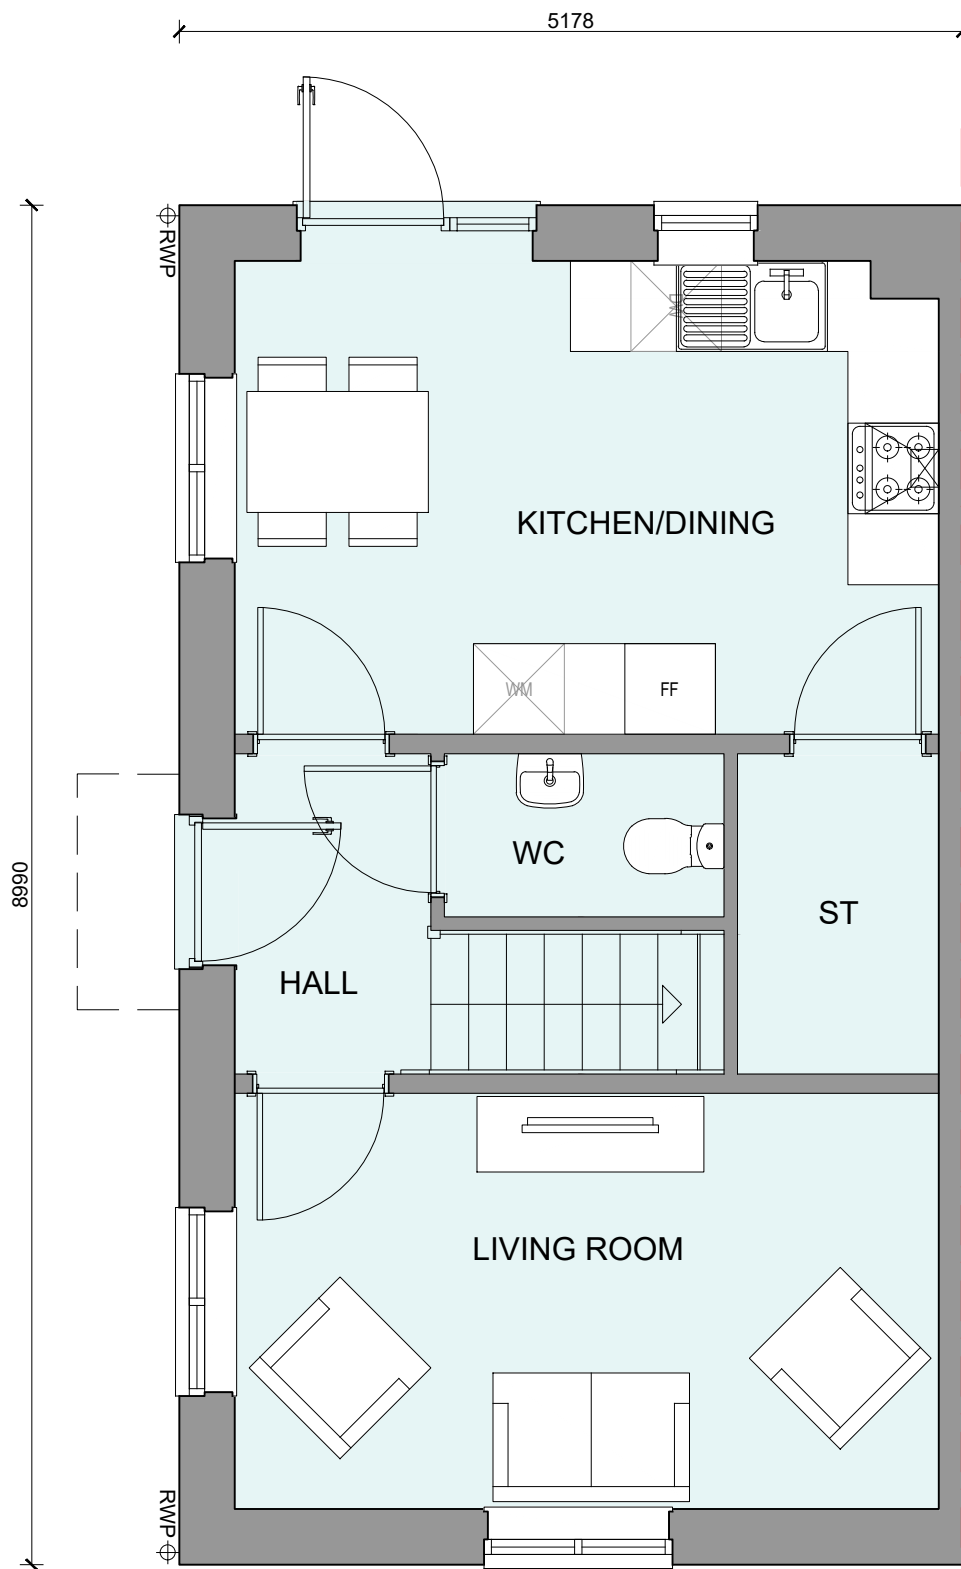

GROUND FLOOR PLAN

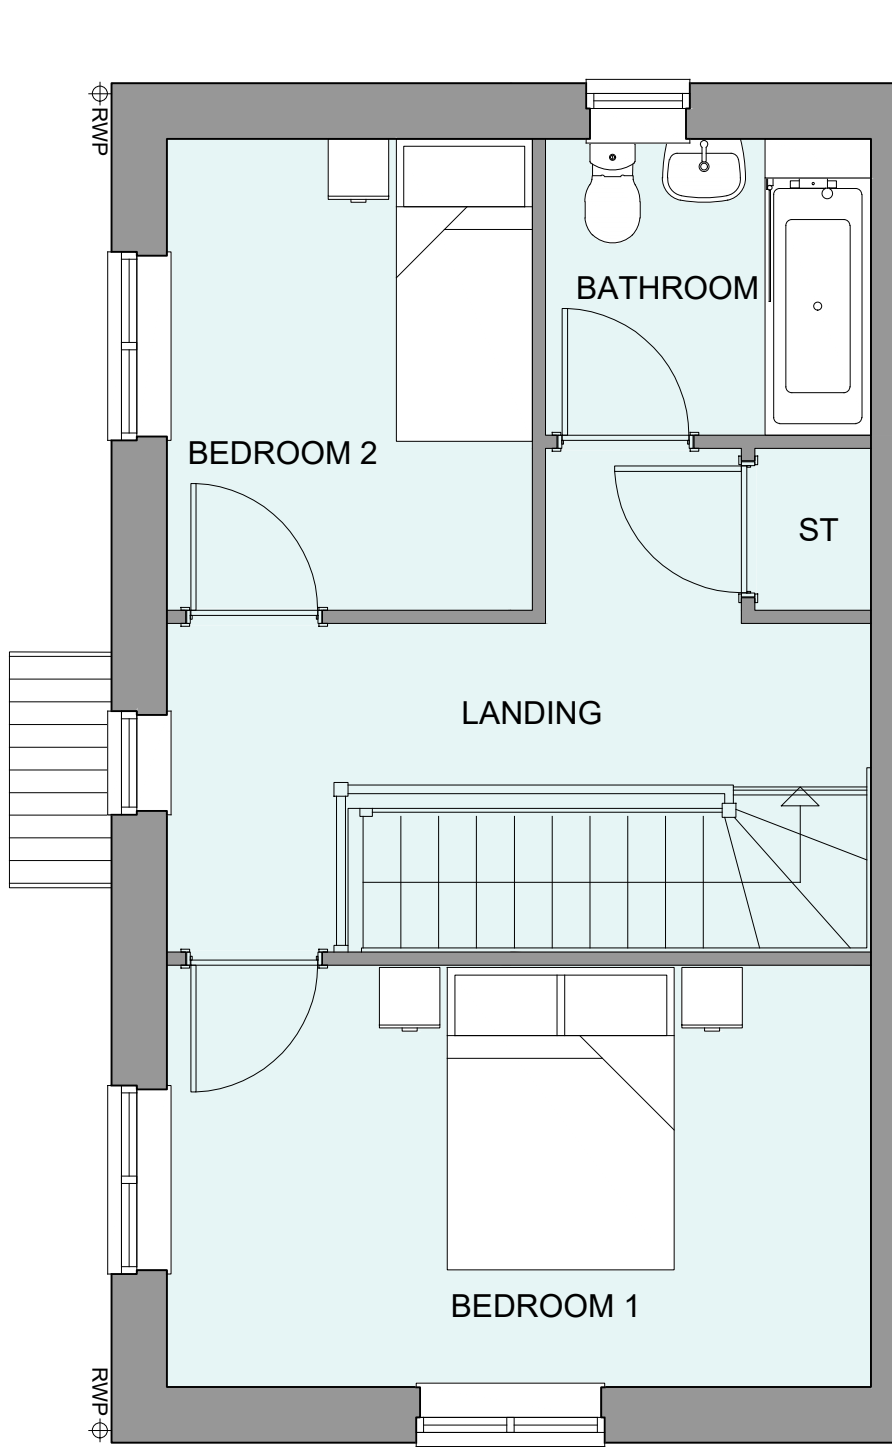

FIRST FLOOR PLAN

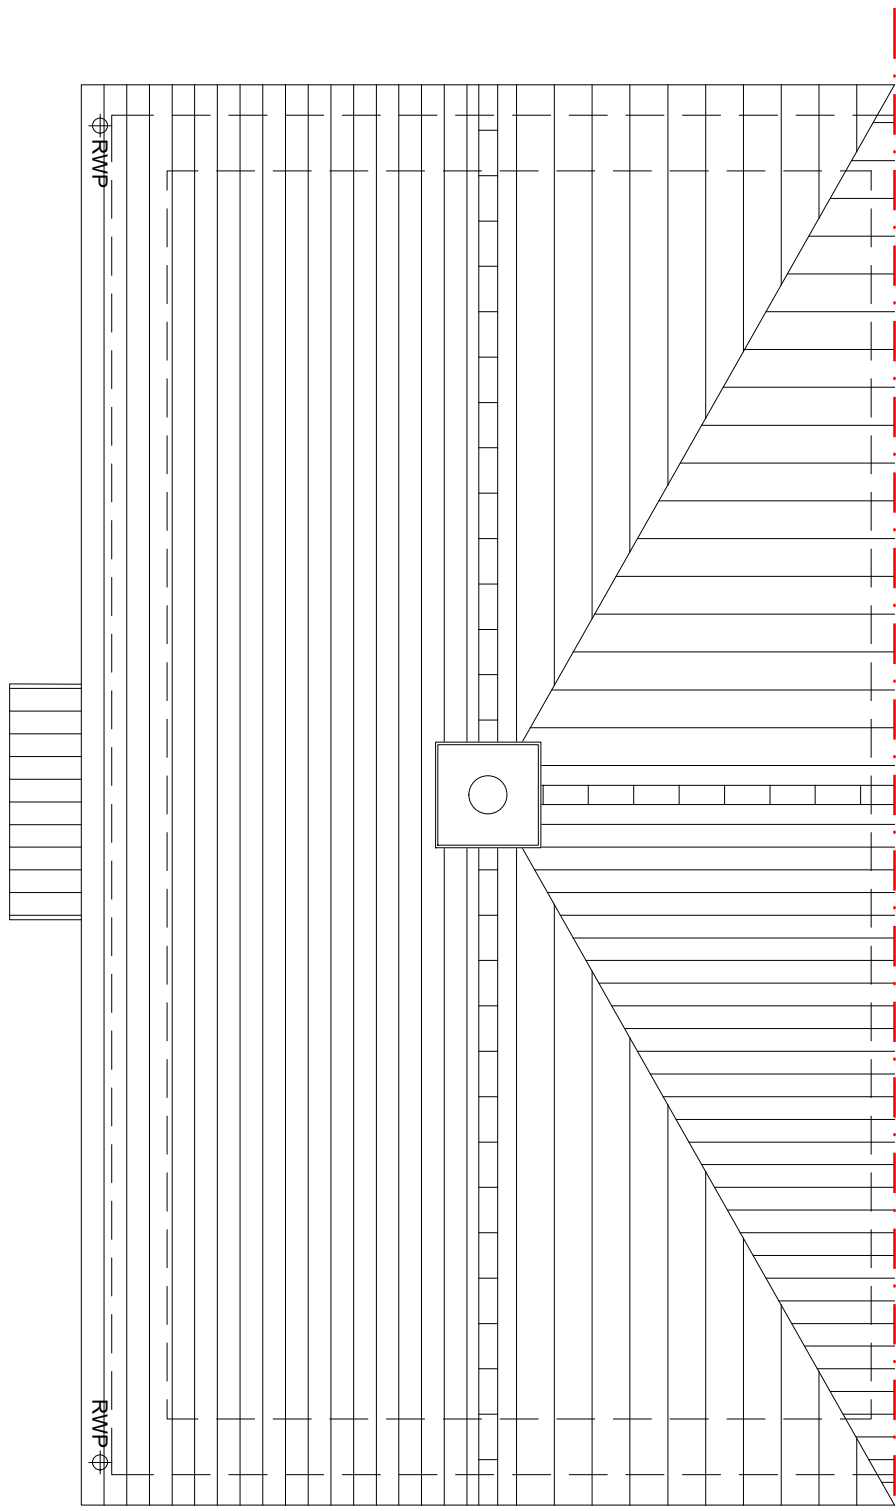

ROOF PLAN

Rev	Date	Amendment	Initials
Project: GLEBE ROAD STEYNING			
Client: VISTRY (SOUTH EAST)			
Drawing: PROPOSED HOUSETYPE PLANS & ELEVATIONS HOUSE TYPE T236 (V2)			
Drawing no:		21.1600.4051	Rev:
Scale@A1:		1:50	Date: APR 25
Drawn:		CLP	Checked: PL