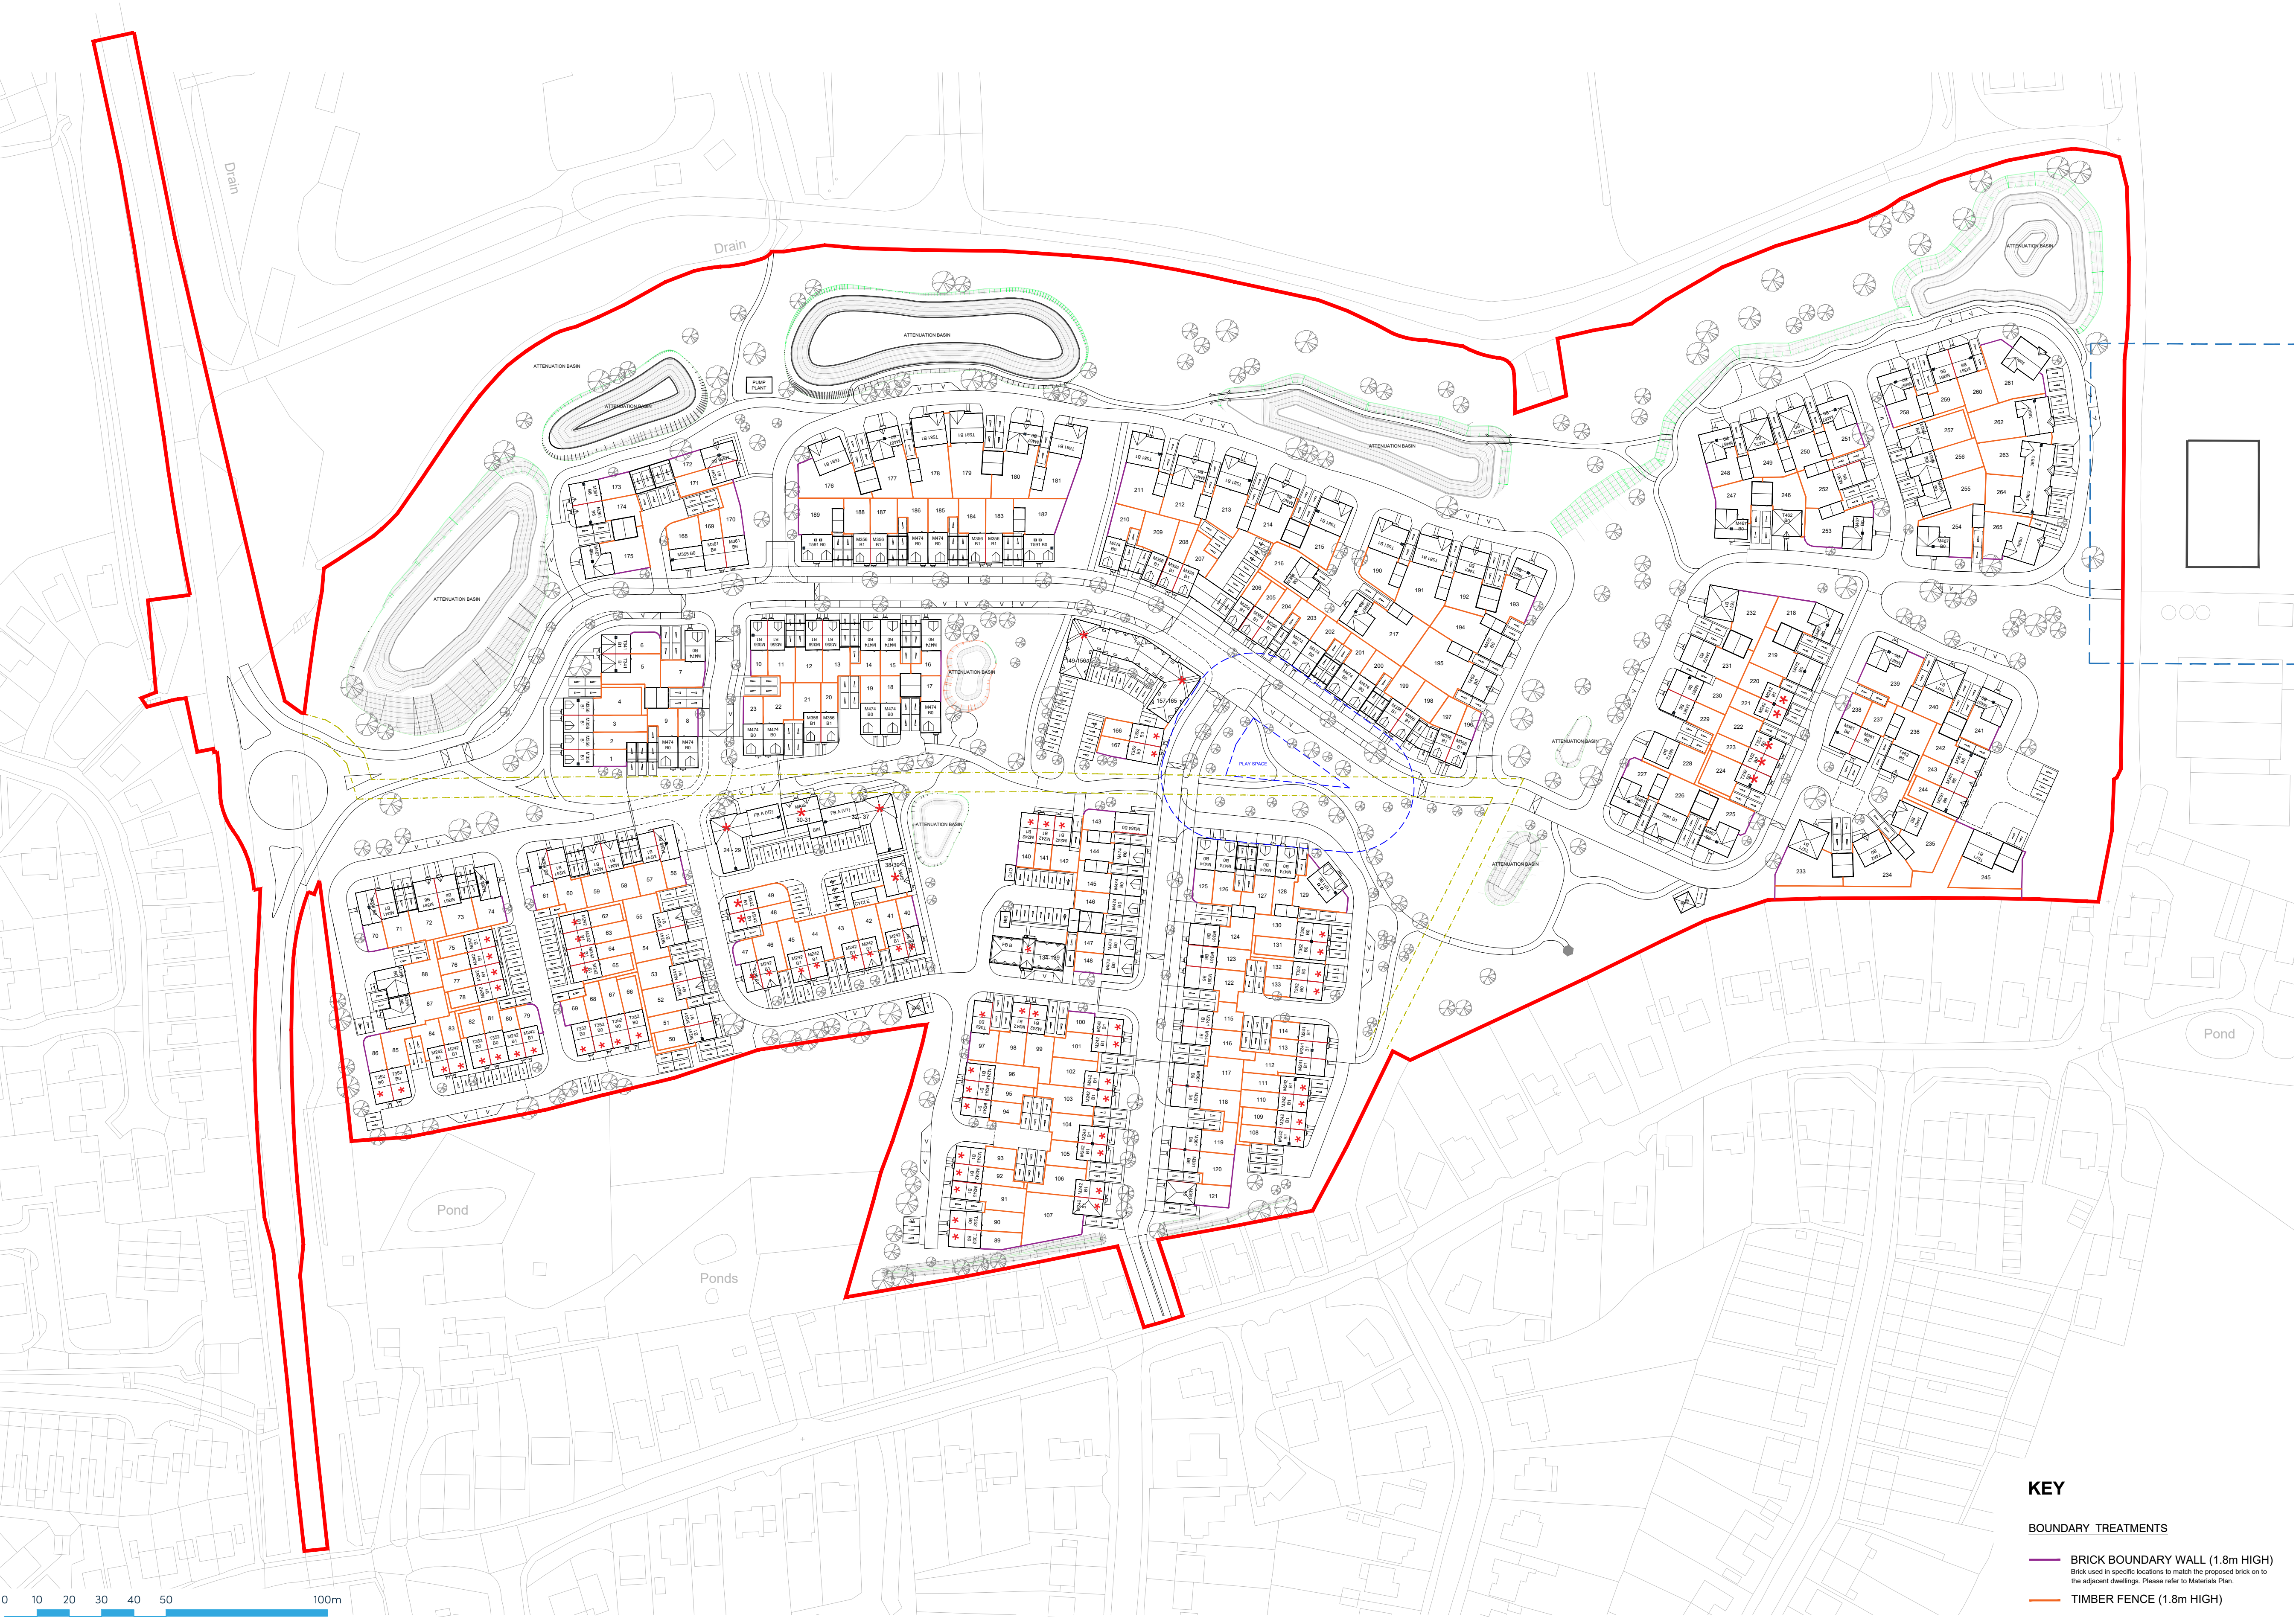


- KEY**
- BOUNDARY TREATMENTS**
- BRICK BOUNDARY WALL (1.8m HIGH)
Brick used in specific locations to match the proposed brick on to the adjacent dwellings. Please refer to Materials Plan.
 - TIMBER FENCE (1.8m HIGH)

A		23.05.25	Revised As Per Latest Site Plan - Rev AT	JC
Rev	Date	Amendment		Initials
Project: GLEBE ROAD STEYNING				
Client: VISTRY (SOUTH EAST)				
Drawing: PARAMETER PLANS PROPOSED BOUNDARY TREATMENT PLAN				
Drawing no:		21.1600.2020		Rev: A
Scale@A1: 1:1000	Date:	MAY 25	Drawn: CLP	Checked: PL

finc

61-63 New London Road | Chelmsford | Essex | CM2 0ND
T: +44 (0)1245 933988
W: www.fincarchitects.com
E: company@fincarchitects.com

Disclaimers: © Finc Architects Limited holds the copyright to all the information contained within this document and their written consent must be obtained before copying or using the data other than for the purpose it was originally supplied.
All dimensions and measurements to be checked on site.
Do not scale from this drawing. This drawing is to be printed in colour.

PLANNING