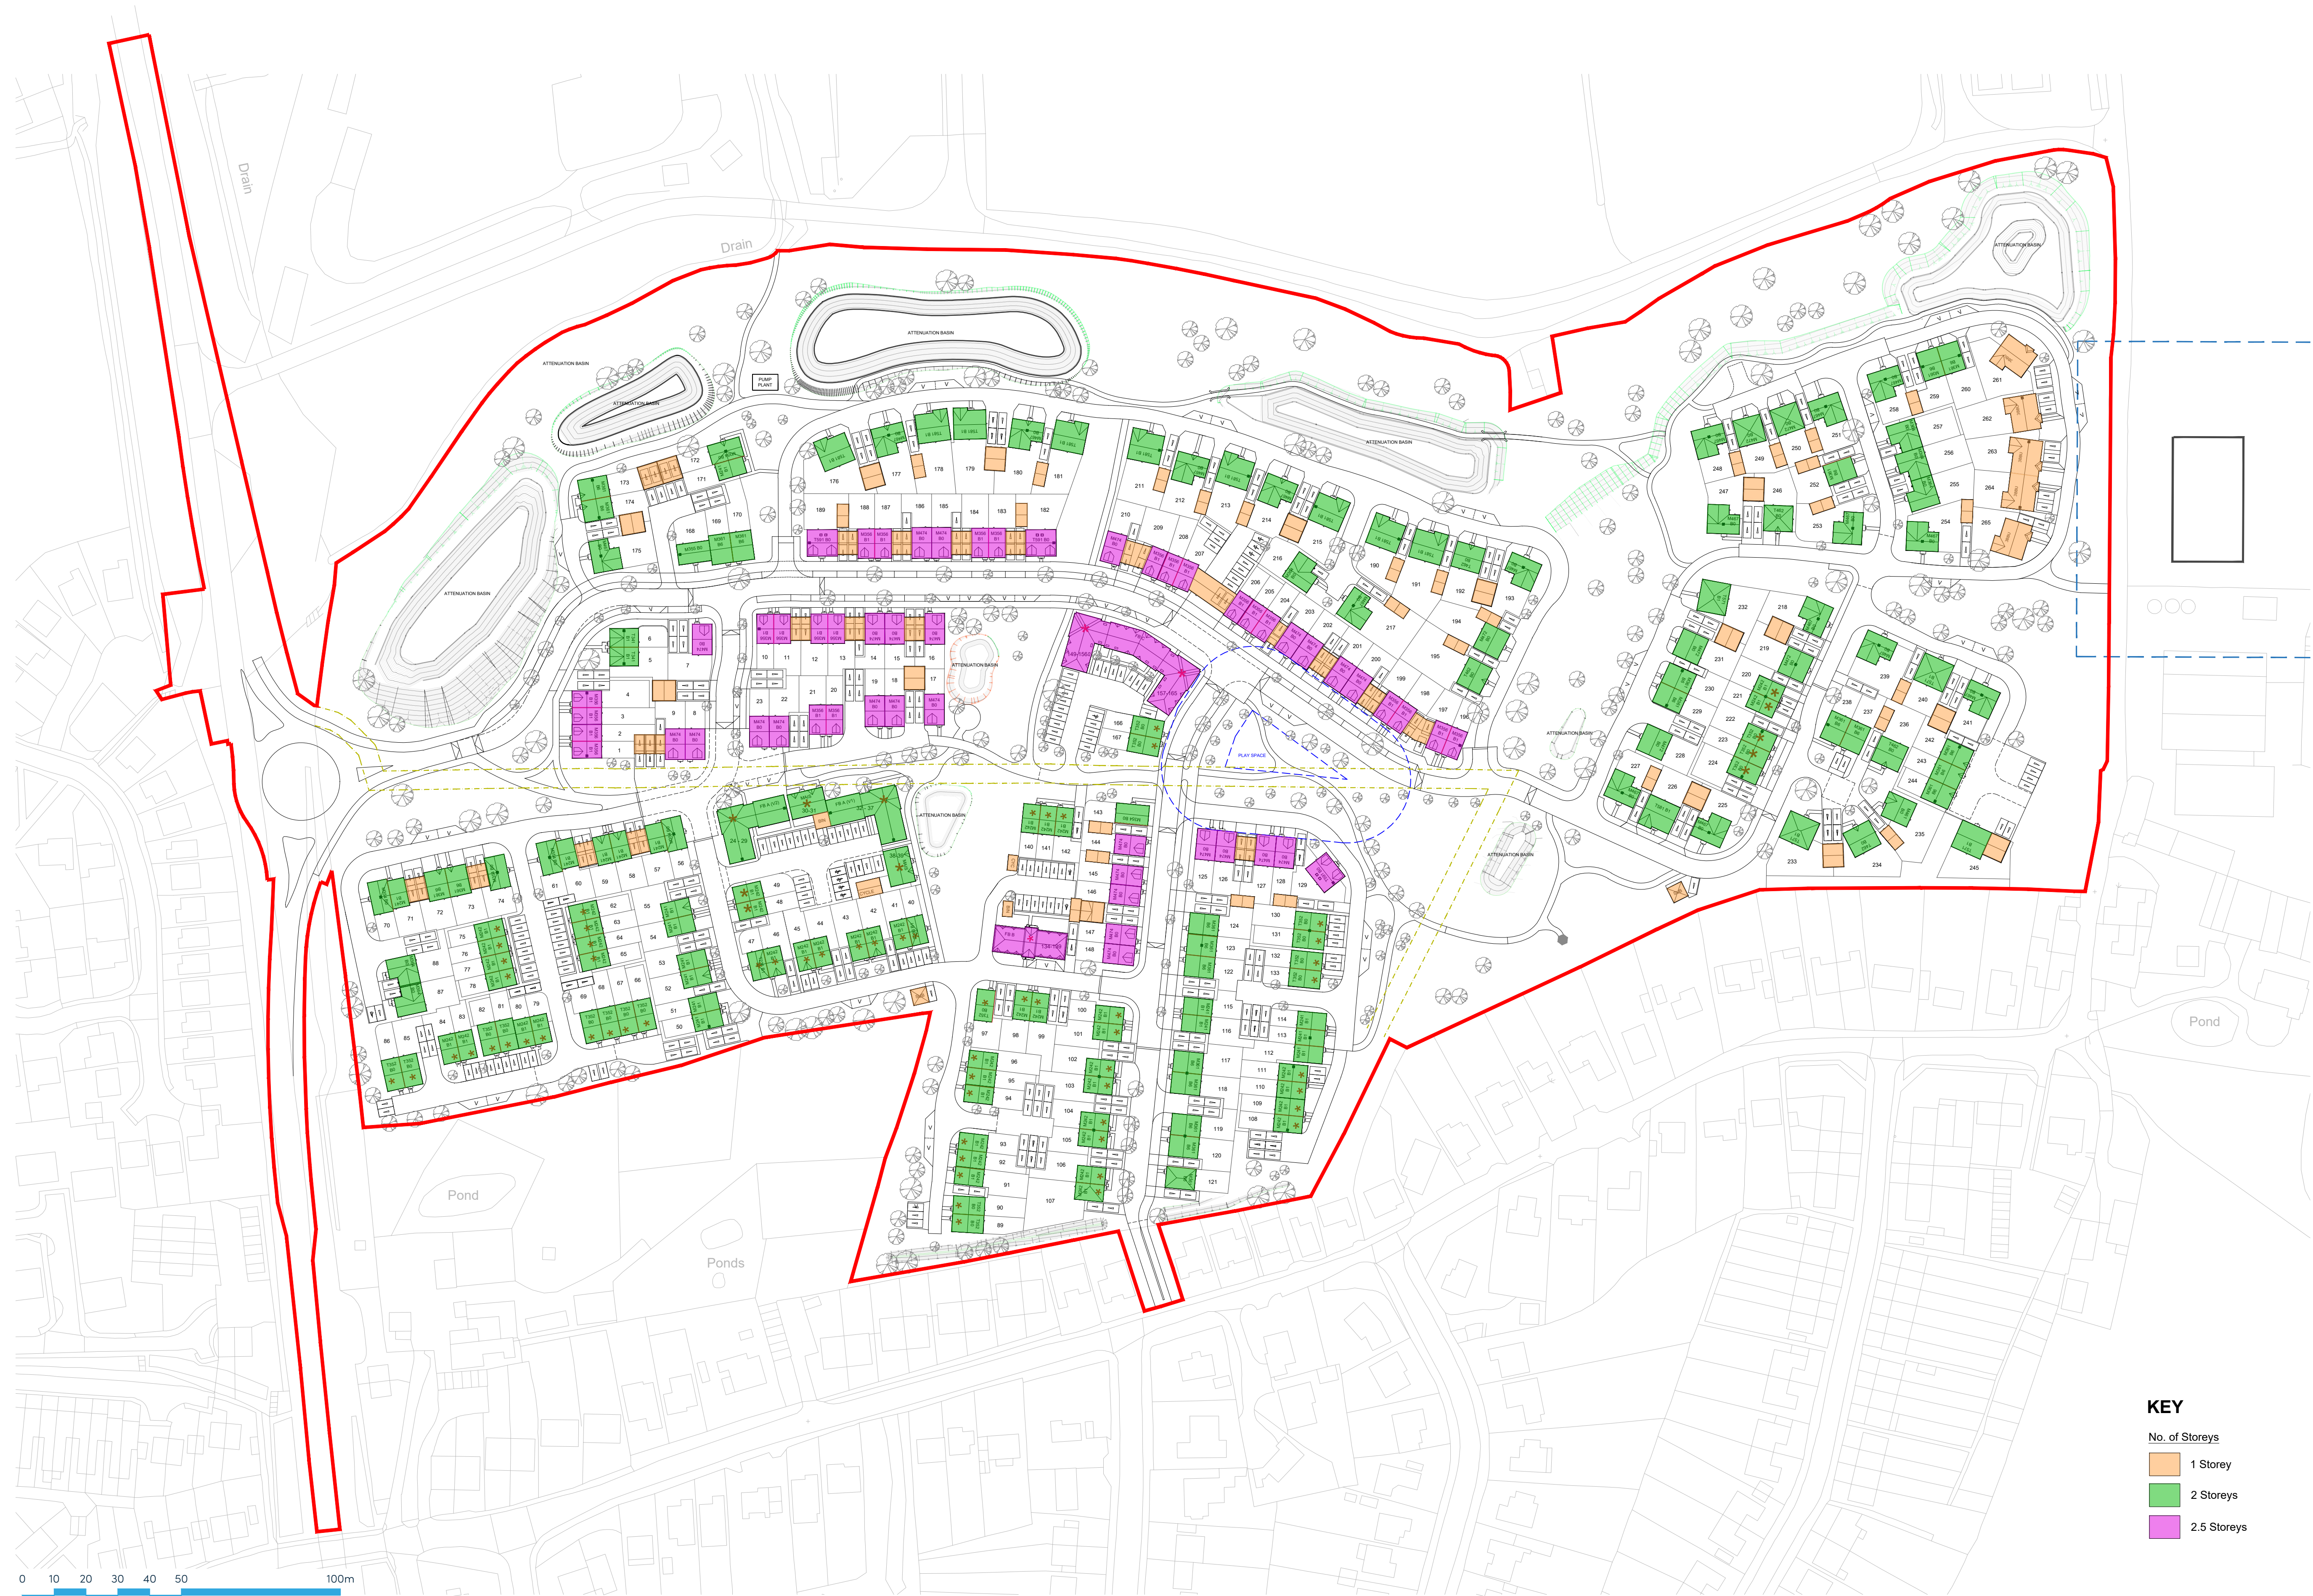


- KEY**
- No. of Storeys
- 1 Storey
 - 2 Storeys
 - 2.5 Storeys

A	23.05.25	Revised As Per Latest Site Plan - Rev AT	JC
Rev	Date	Amendment	Initials

Project:
GLEBE ROAD
STEYNING

Client:
VISTRY (SOUTH EAST)

Drawing:
PARAMETER PLANS
PROPOSED STOREY HEIGHTS PLAN

Drawing no:	21.1600.2010	Rev:	A
Scale@A1: 1:1000	Date: MAY 25	Drawn: CLP	Checked: PL

finc Architects Ltd
61-63 New London Road | Chelmsford | Essex | CM2 0ND
T: +44 (0)1245 933988
W: www.fincarchitects.com
E: company@fincarchitects.com

Disclaimer: © Finc Architects Limited holds the copyright to all the information contained within this document and their written consent must be obtained before copying or using the data other than for the purpose it was originally supplied.
All dimensions and measurements to be checked on site.
Do not scale from this drawing. This drawing is to be printed in colour.

PLANNING