


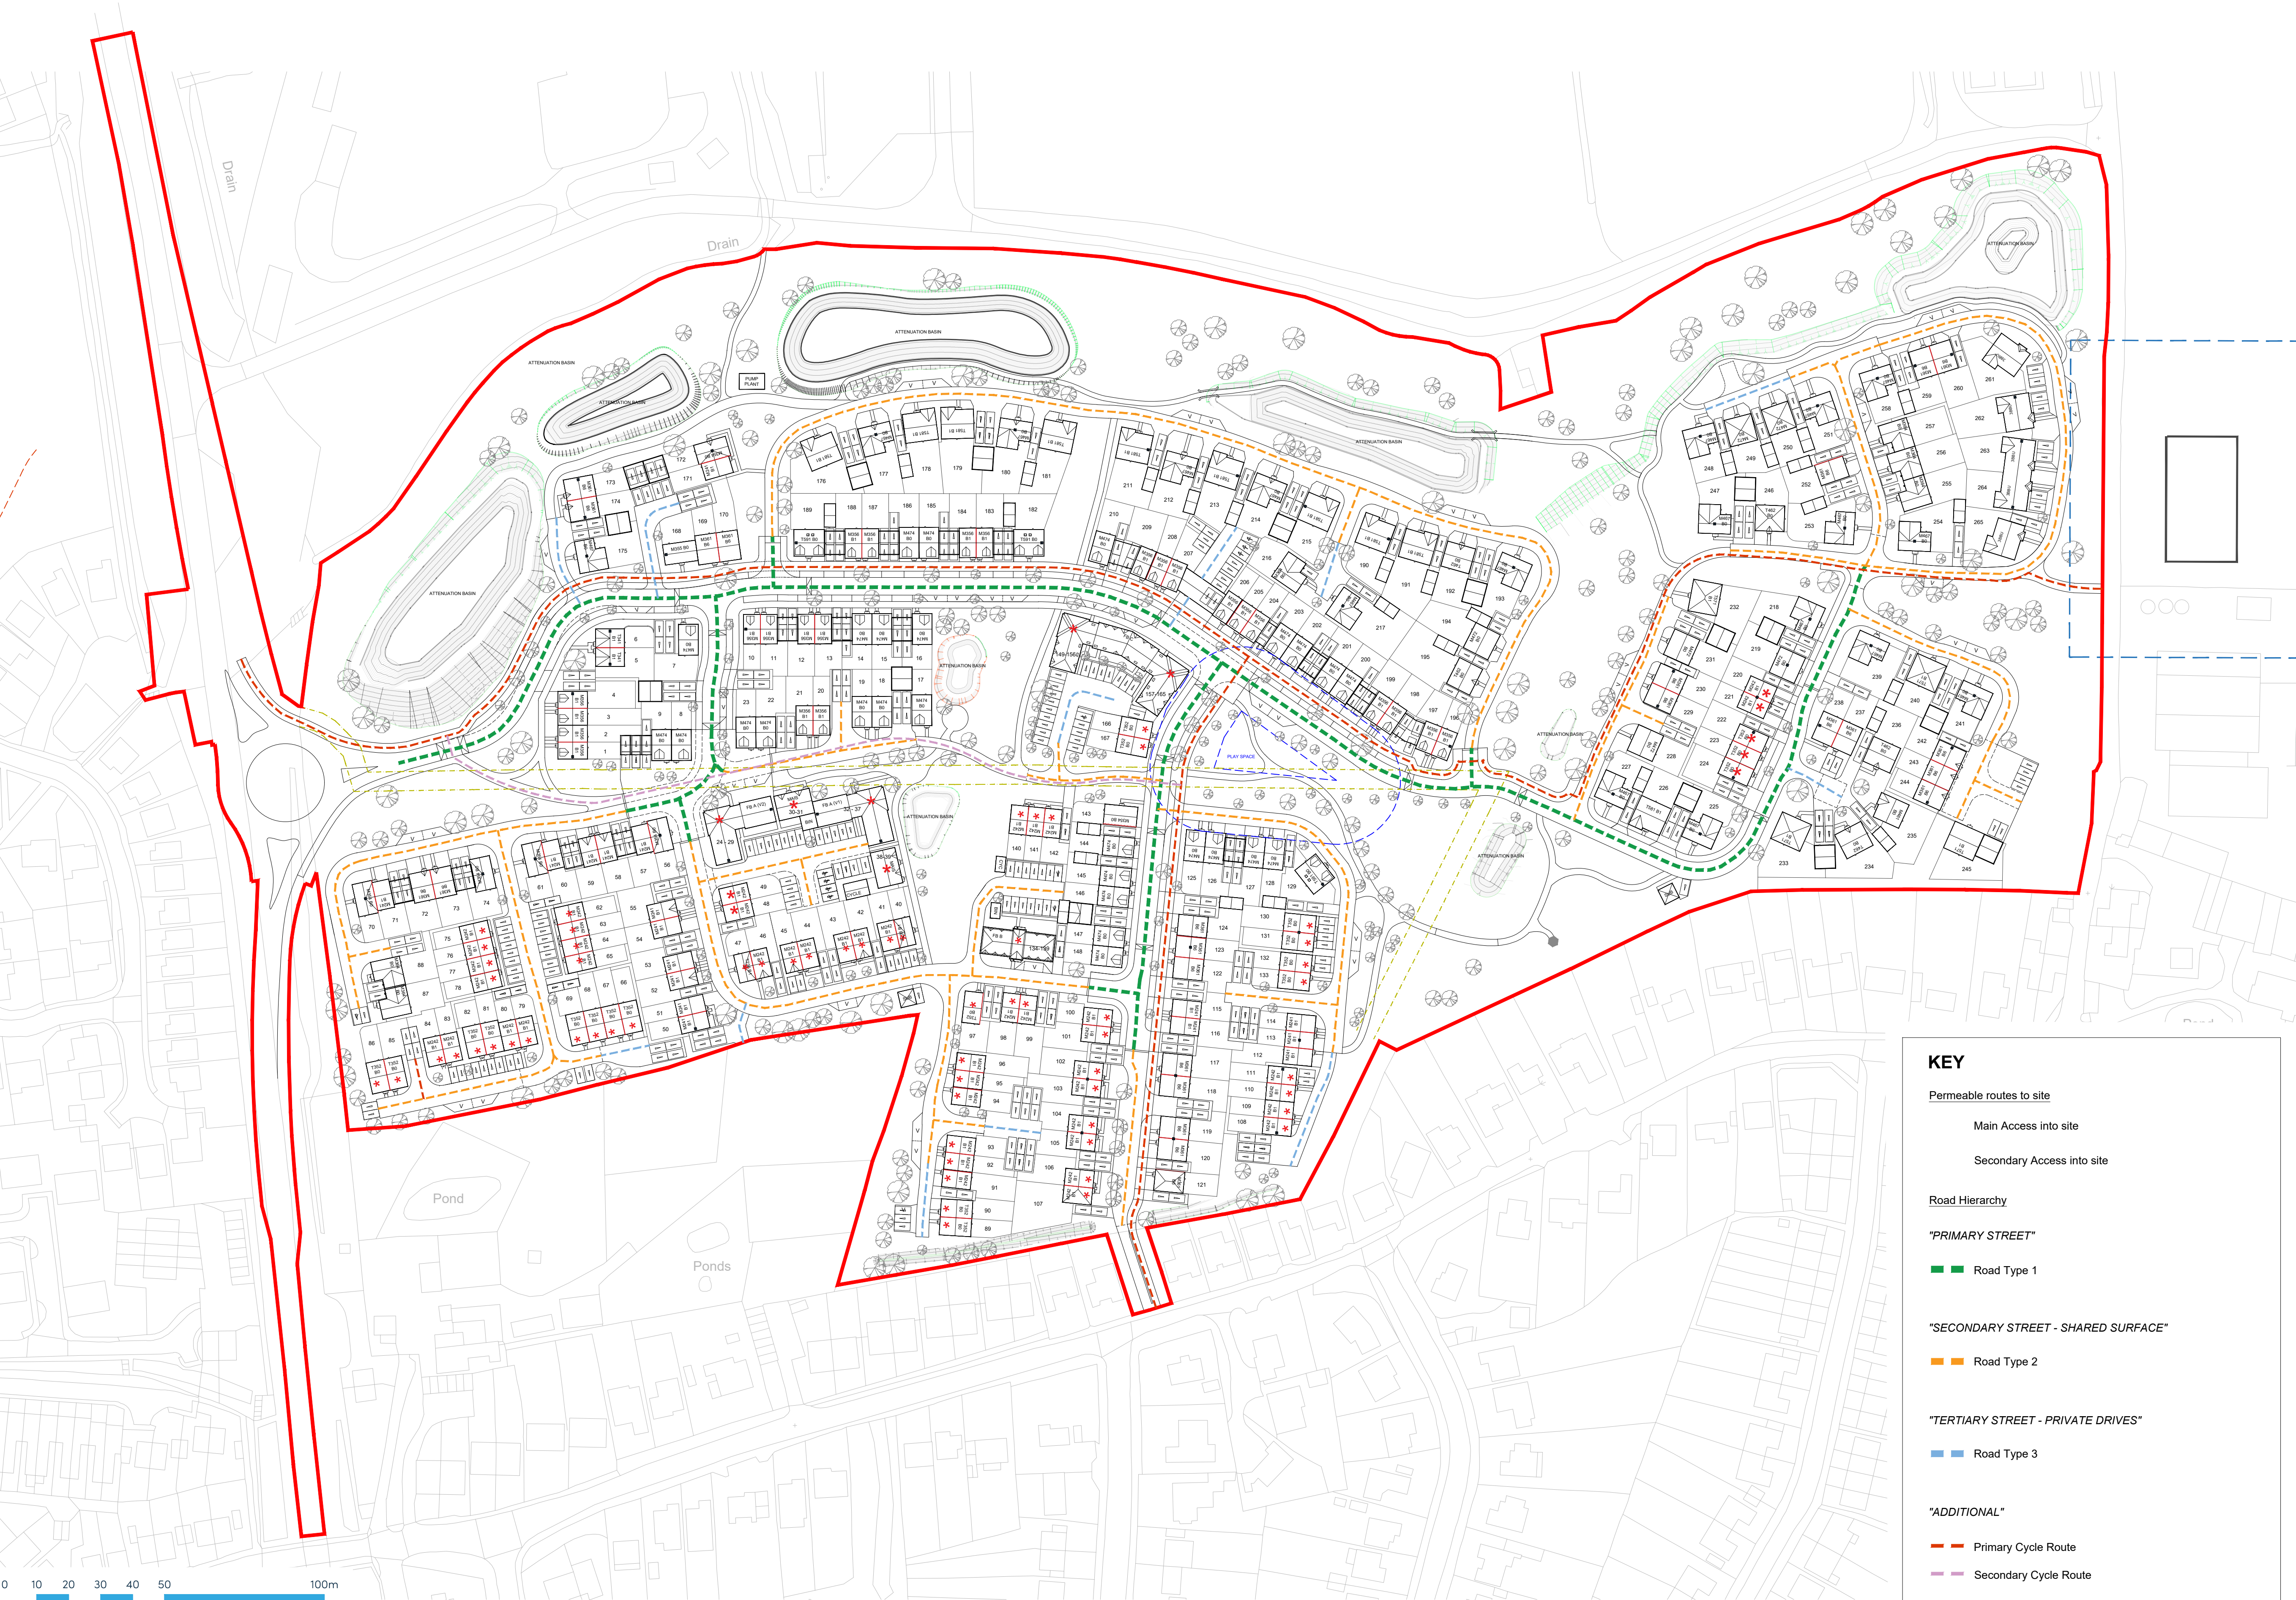

KEY

Permeable routes to site

Main Access into site

Secondary Access into site

Road Hierarchy

"PRIMARY STREET"

Road Type 1

"SECONDARY STREET - SHARED SURFACE"

Road Type 2

"TERTIARY STREET - PRIVATE DRIVES"

Road Type 3

"ADDITIONAL"

Primary Cycle Route

Secondary Cycle Route

Rev	Date	Amendment	Rev	Initials
A	27.05.25	Revised As Per Latest Site Plan - Rev AT	CLP	

Project:
GLEBE ROAD
STEYNING
Client:
VISTRY (SOUTH EAST)
Drawing:
PARAMETER PLANS
PROPOSED ROAD HIERARCHY PLAN

Drawing no: 21.1600.2080 Rev: A

Scale@A1: 1:1000 Date: MAY 25 Drawn: CLP Checked: PL

finc
61-63 New London Road | Chelmsford | Essex | CM2 0ND
T: +44 (0)1245 933988
W: www.fincarchitects.com
E: company@fincarchitects.com

Disclaimers:
© Finc Architects Limited holds the copyright to all the information contained within this document and their written consent must be obtained before copying or using the data other than for the purpose it was originally supplied.
All dimensions and measurements to be checked on site.
Do not scale from this drawing. This drawing is to be printed in colour.

PLANNING