


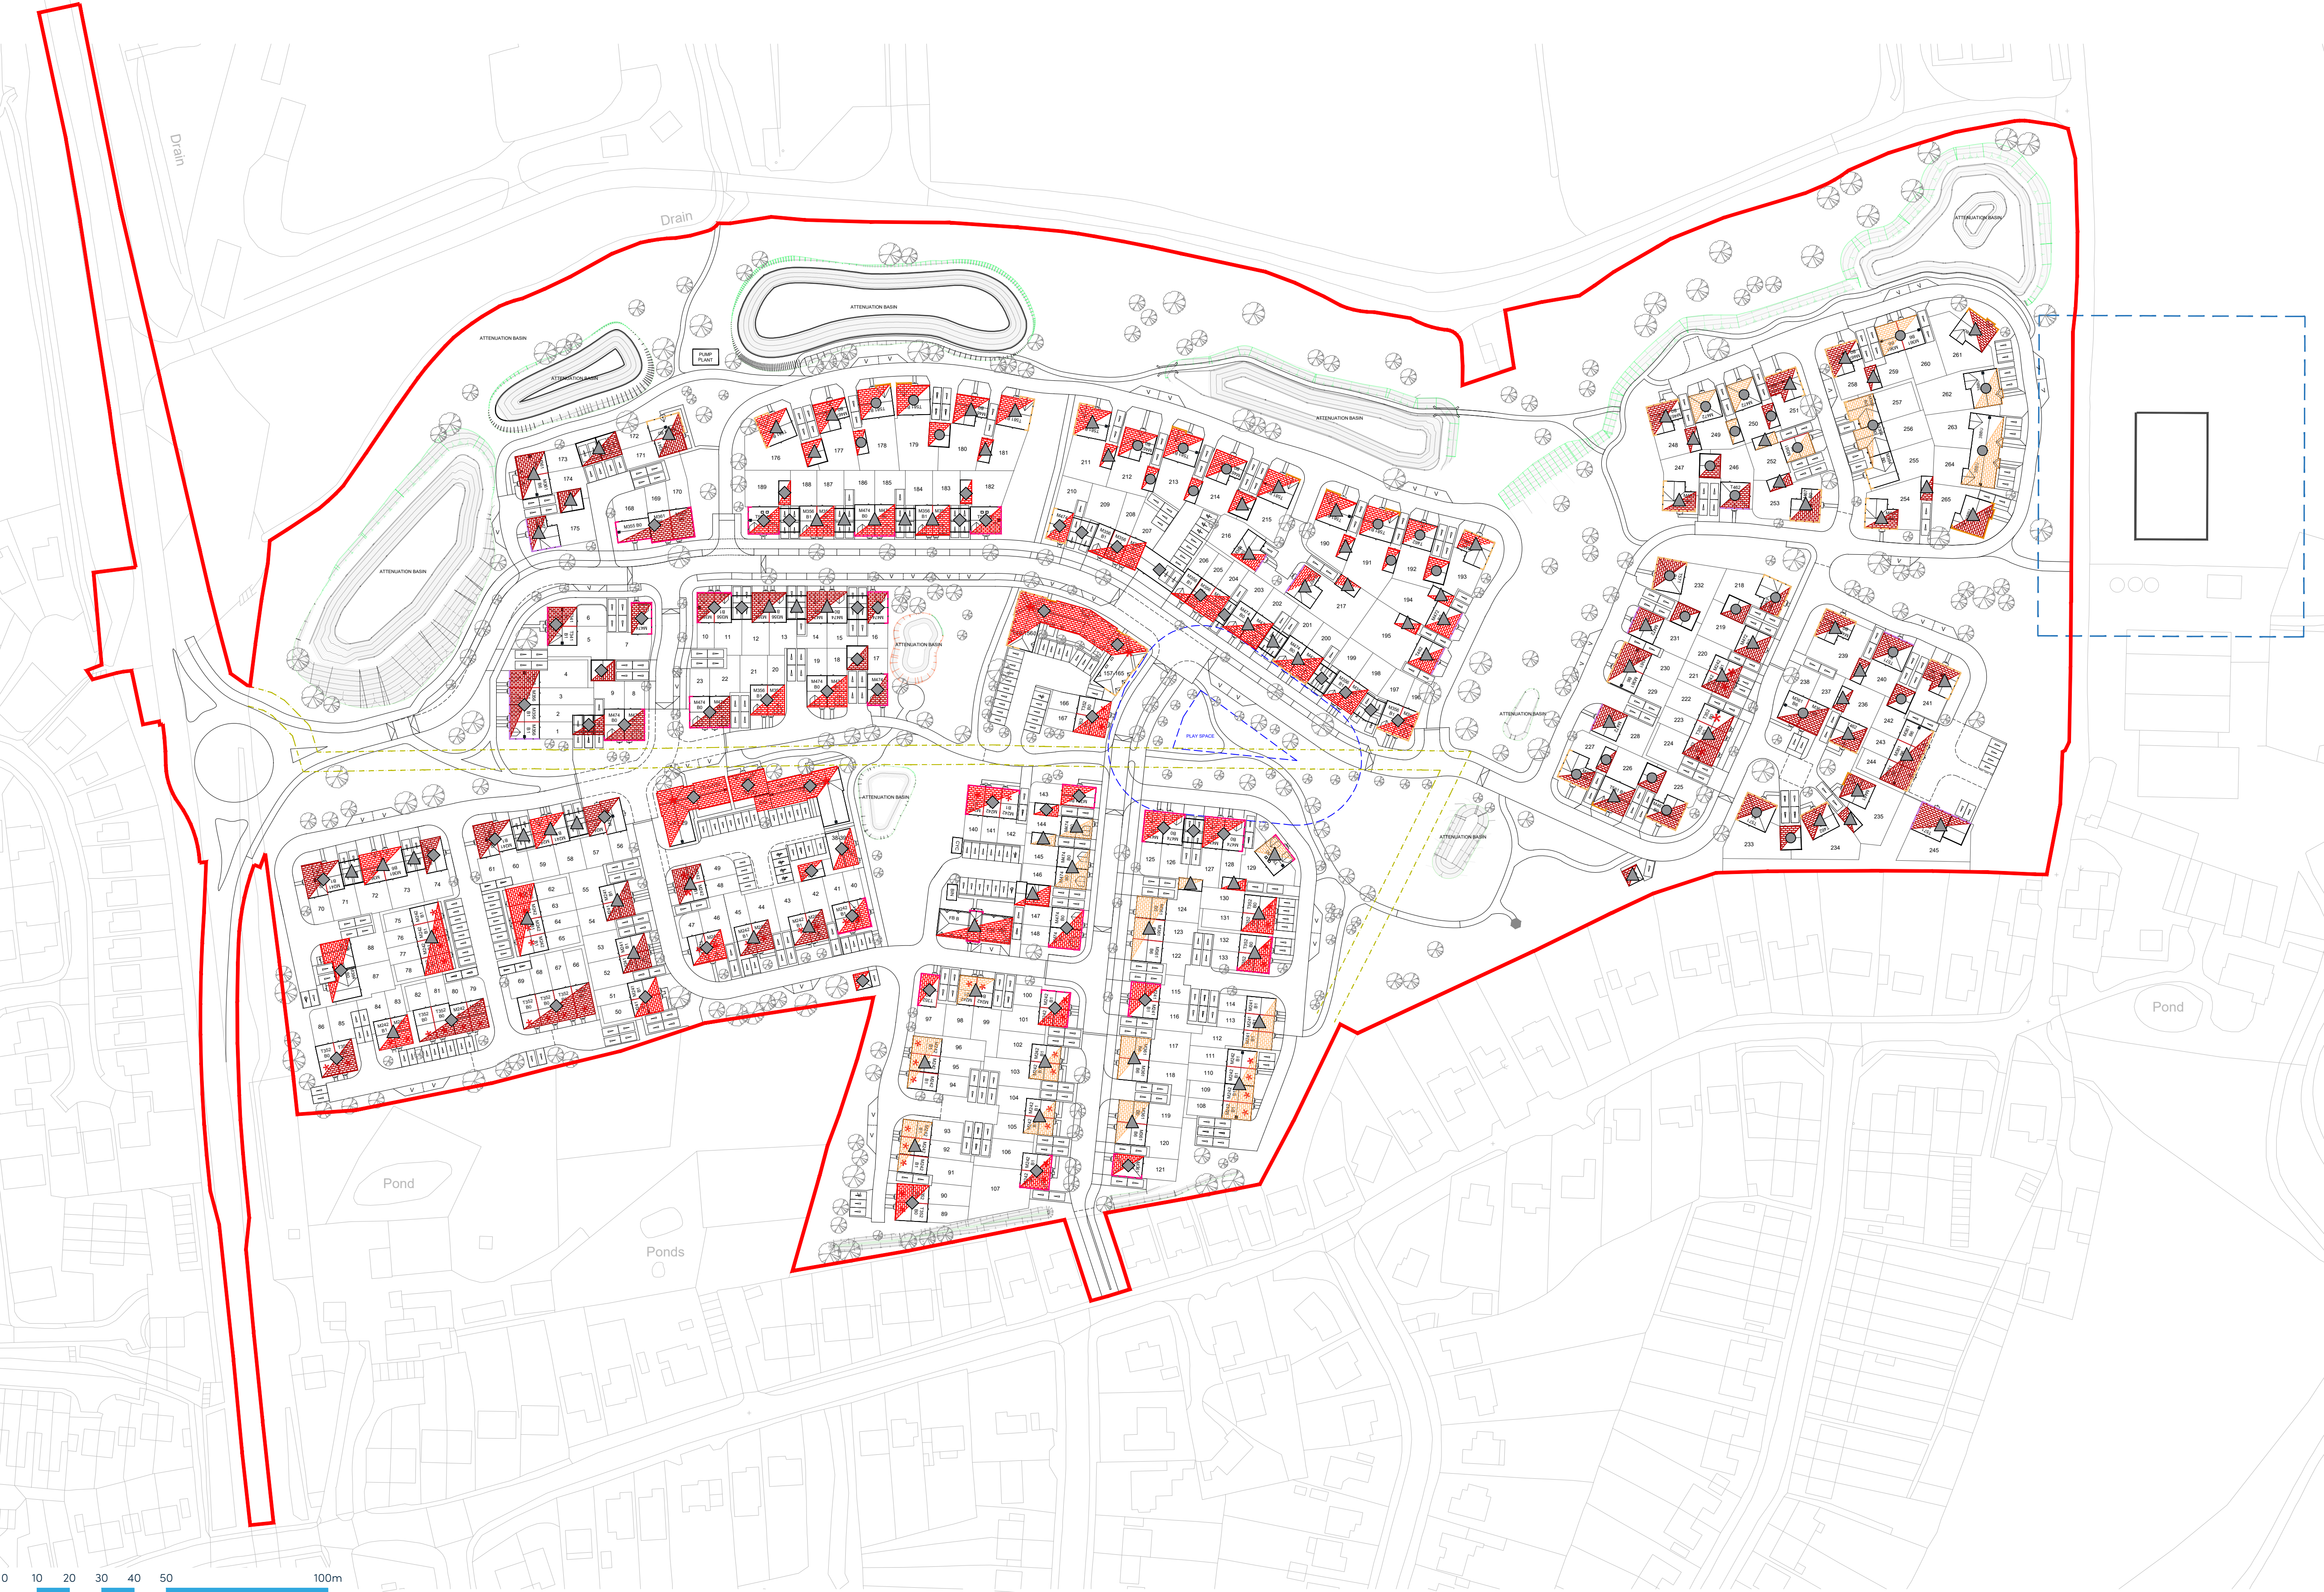

Roof Tiles

- R1: Red Tile
- R2: Orange Tile
- R3: Grey Tile

Bricks

- B1: Red Brick
- B2: Red Multi Brick
- B3: Terracotta Brick

Boarding

- Full Black Boarding Location on Site Plan
- Half Black Boarding Location on Site Plan

Flint Wall Panel

- Full Flint Location on Site Plan

Tile Hanging

- Half Tile Hanging (matching main roof tiles) Location on Site Plan

B	23.05.25	Revised As Per Latest Site Plan - Rev AT	CLP
A	09.04.25	Updated To Latest Site Plan	CLP
Rev	Date	Amendment	Initials

Project:
GLEBE FARM
STEYNING
Client:
VISTRY (SOUTH EAST)
Drawing:
PARAMETER PLANS
PROPOSED MATERIALS PLAN

Drawing no: 21.1600.2030 Rev: B

Scale@A1: 1:1000 Date: FEB 25 Drawn: CLP Checked: PL

finc architects Ltd
61-63 New London Road | Chelmsford | Essex | CM2 0ND
T: +44 (0)1245 933988
W: www.fincarchitects.com
E: company@fincarchitects.com

Disclaimers:
© Finc Architects Limited holds the copyright to all the information contained within this document and their written consent must be obtained before copying or using the data other than for the purpose it was originally supplied.
All dimensions and measurements to be checked on site.
Do not scale from this drawing. This drawing is to be printed in colour.

PLANNING