


Rev	Revision notes	Dwn	Chkd	Date
A	dimensions added for bunding	JF	JF	07.12.12
B	Design updated.	JM	—	02.01.13
C	Mounding reshaped.	JM	JF	03.01.12

Notes

- Dimensions are in millimetres unless otherwise stated.
- Finished floor levels Φ 00.00 ffl in metres and do not take into account slab falls
- Float finish concrete.
- See supporting information for specifications.

Legend

--- Boundary of site. 1150m2 Approx.

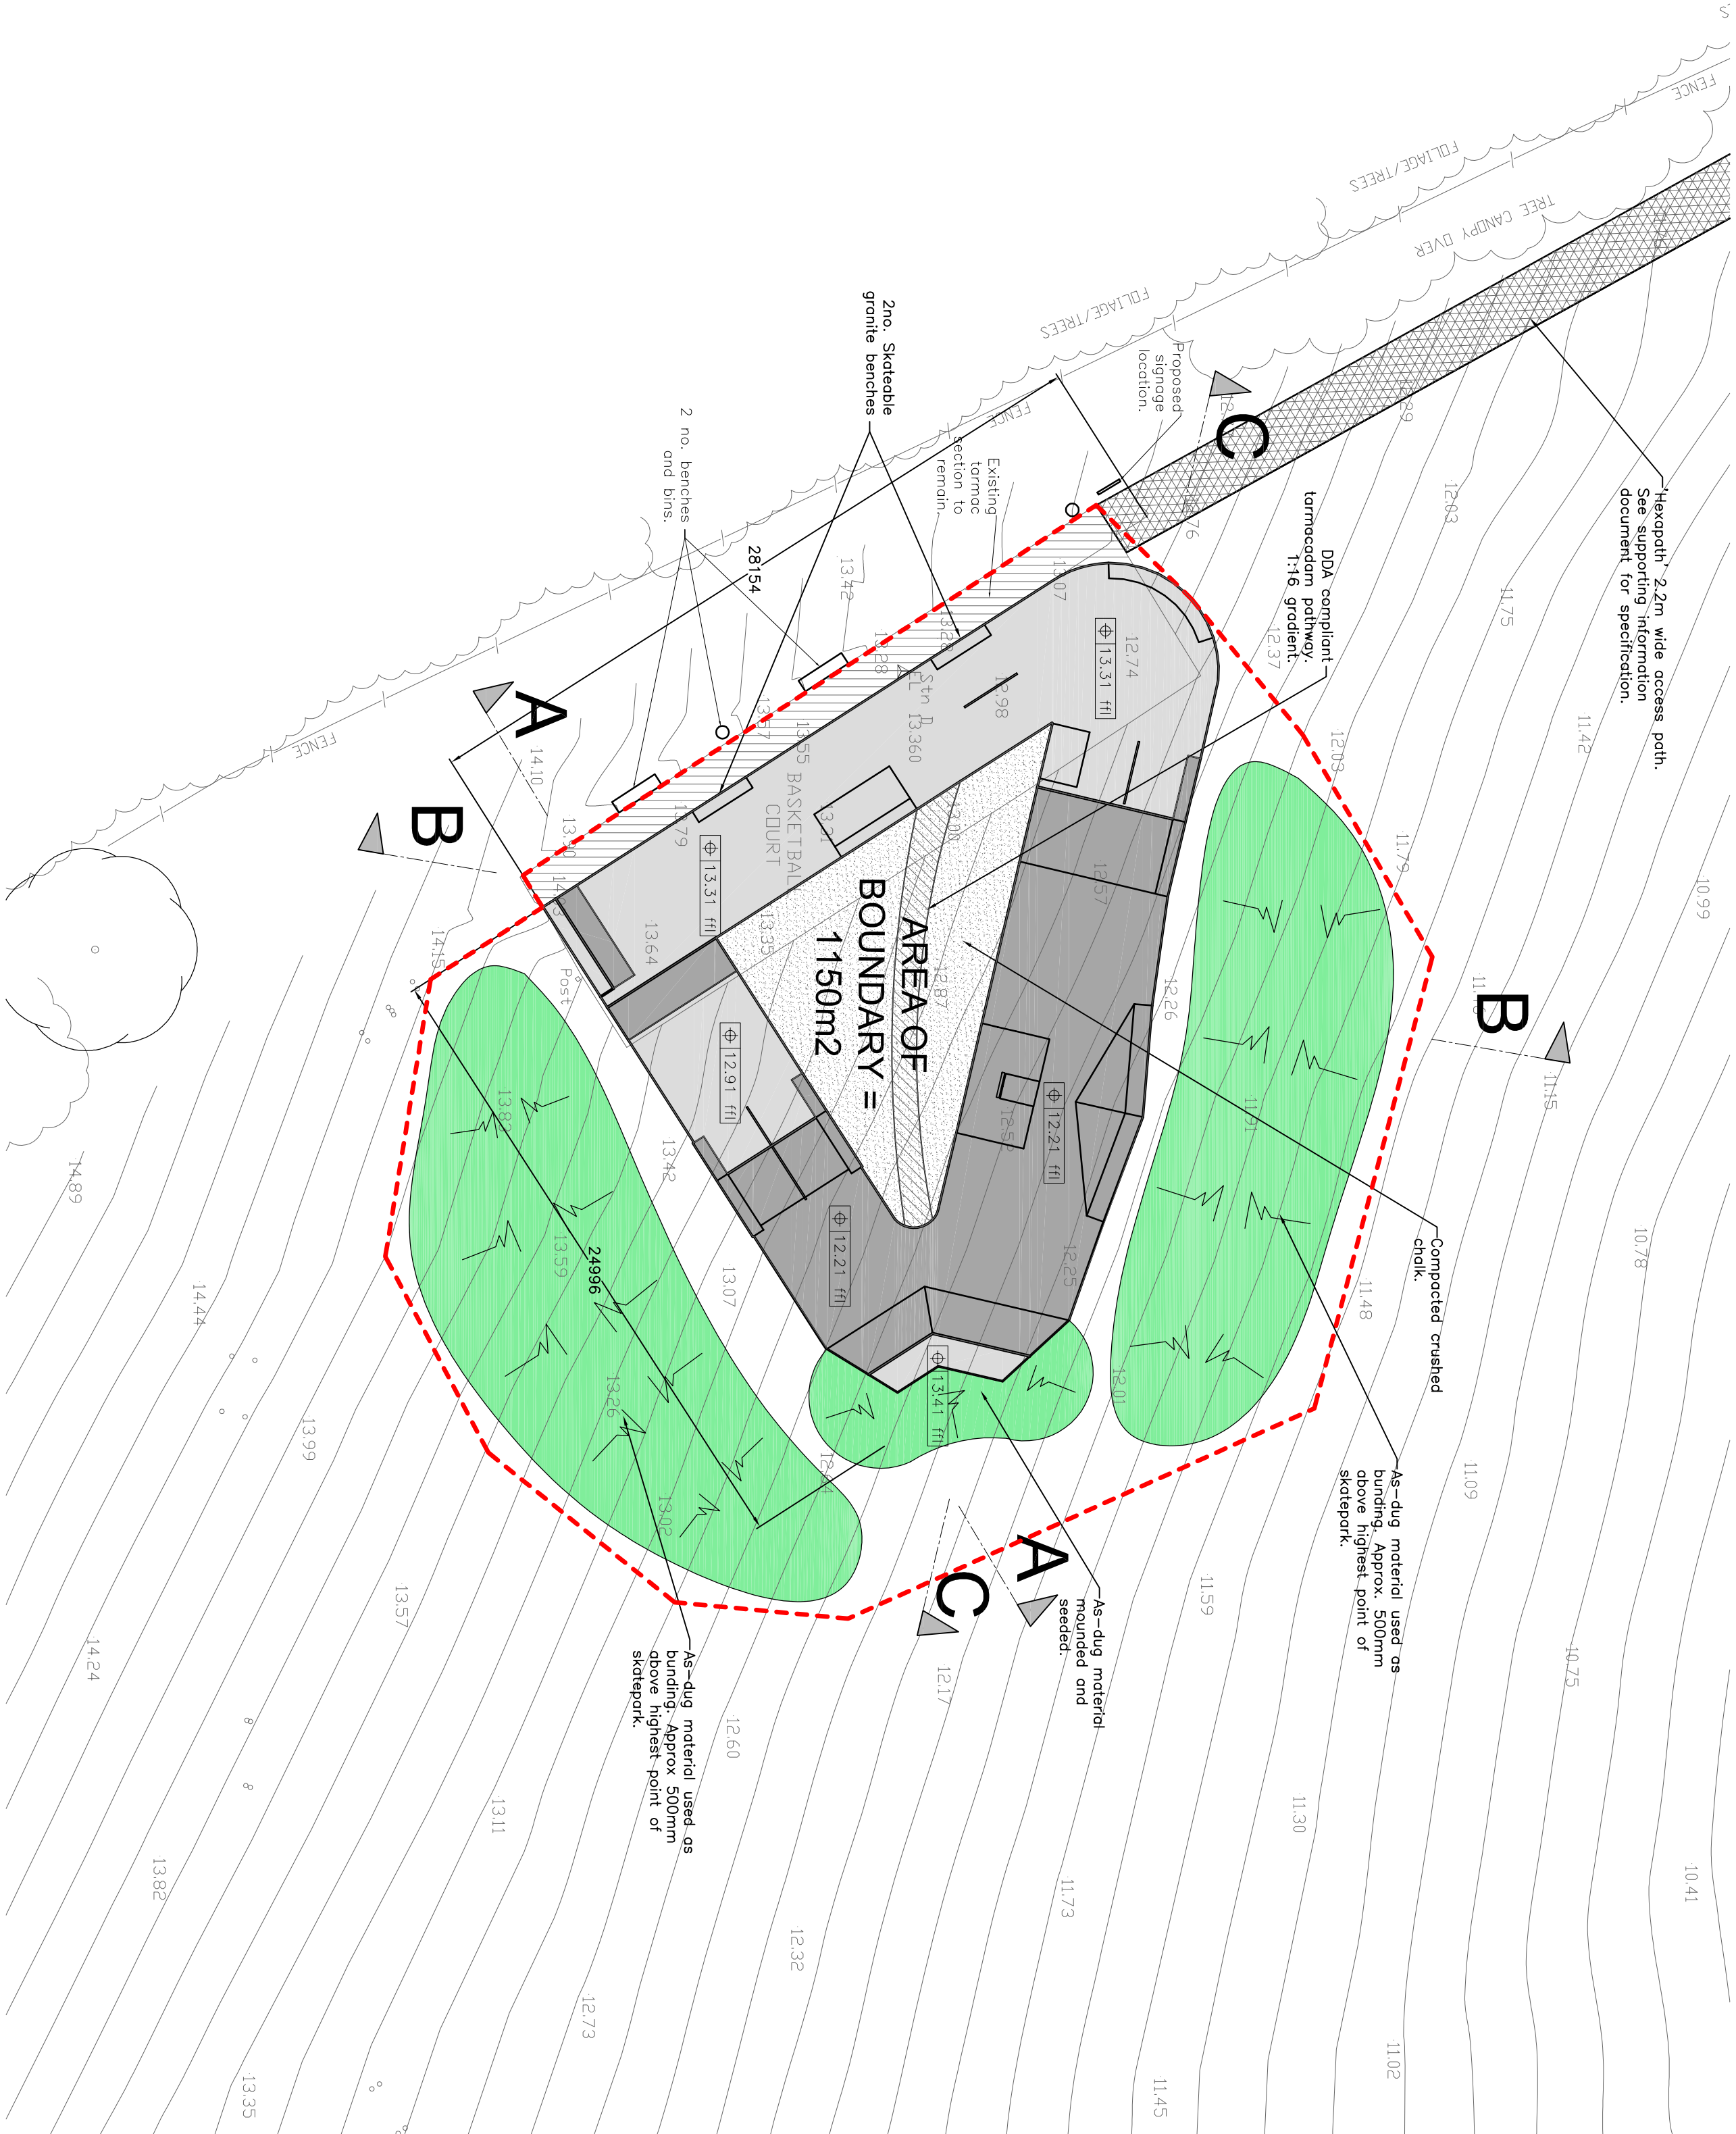

This drawing remains the copyright of * Skateparks and may not be passed on to any third party, or used in any way without the written permission of * from * Every effort has been made to ensure that forms are positioned safely and conform with relevant For wheeled sports, particular care should be taken to fences, walls, trees, bunks, entrances, exits or other hazards that may cause injury to users. The Council should seek independent advice on any aspect of safety, and should consult with representative user groups at the design stage. As all forms are 'tailor made', virtually any amendment can be made providing the end result is safe.

Site	Steyning		
Site Address	Memorial Playing Fields Steyning		
Client	Steyning Parish Council		
Title	Skatepark Proposed Site Plan		
Drawn JM	Checked —	Approved —	
Size A2	Scale As shown	Date 16.11.12	

Drawing Status	TENDER	
Drawing no.	Revision	
STMF—PSP01	C	



Proposed Site Plan Scale 1:200 @ A2