


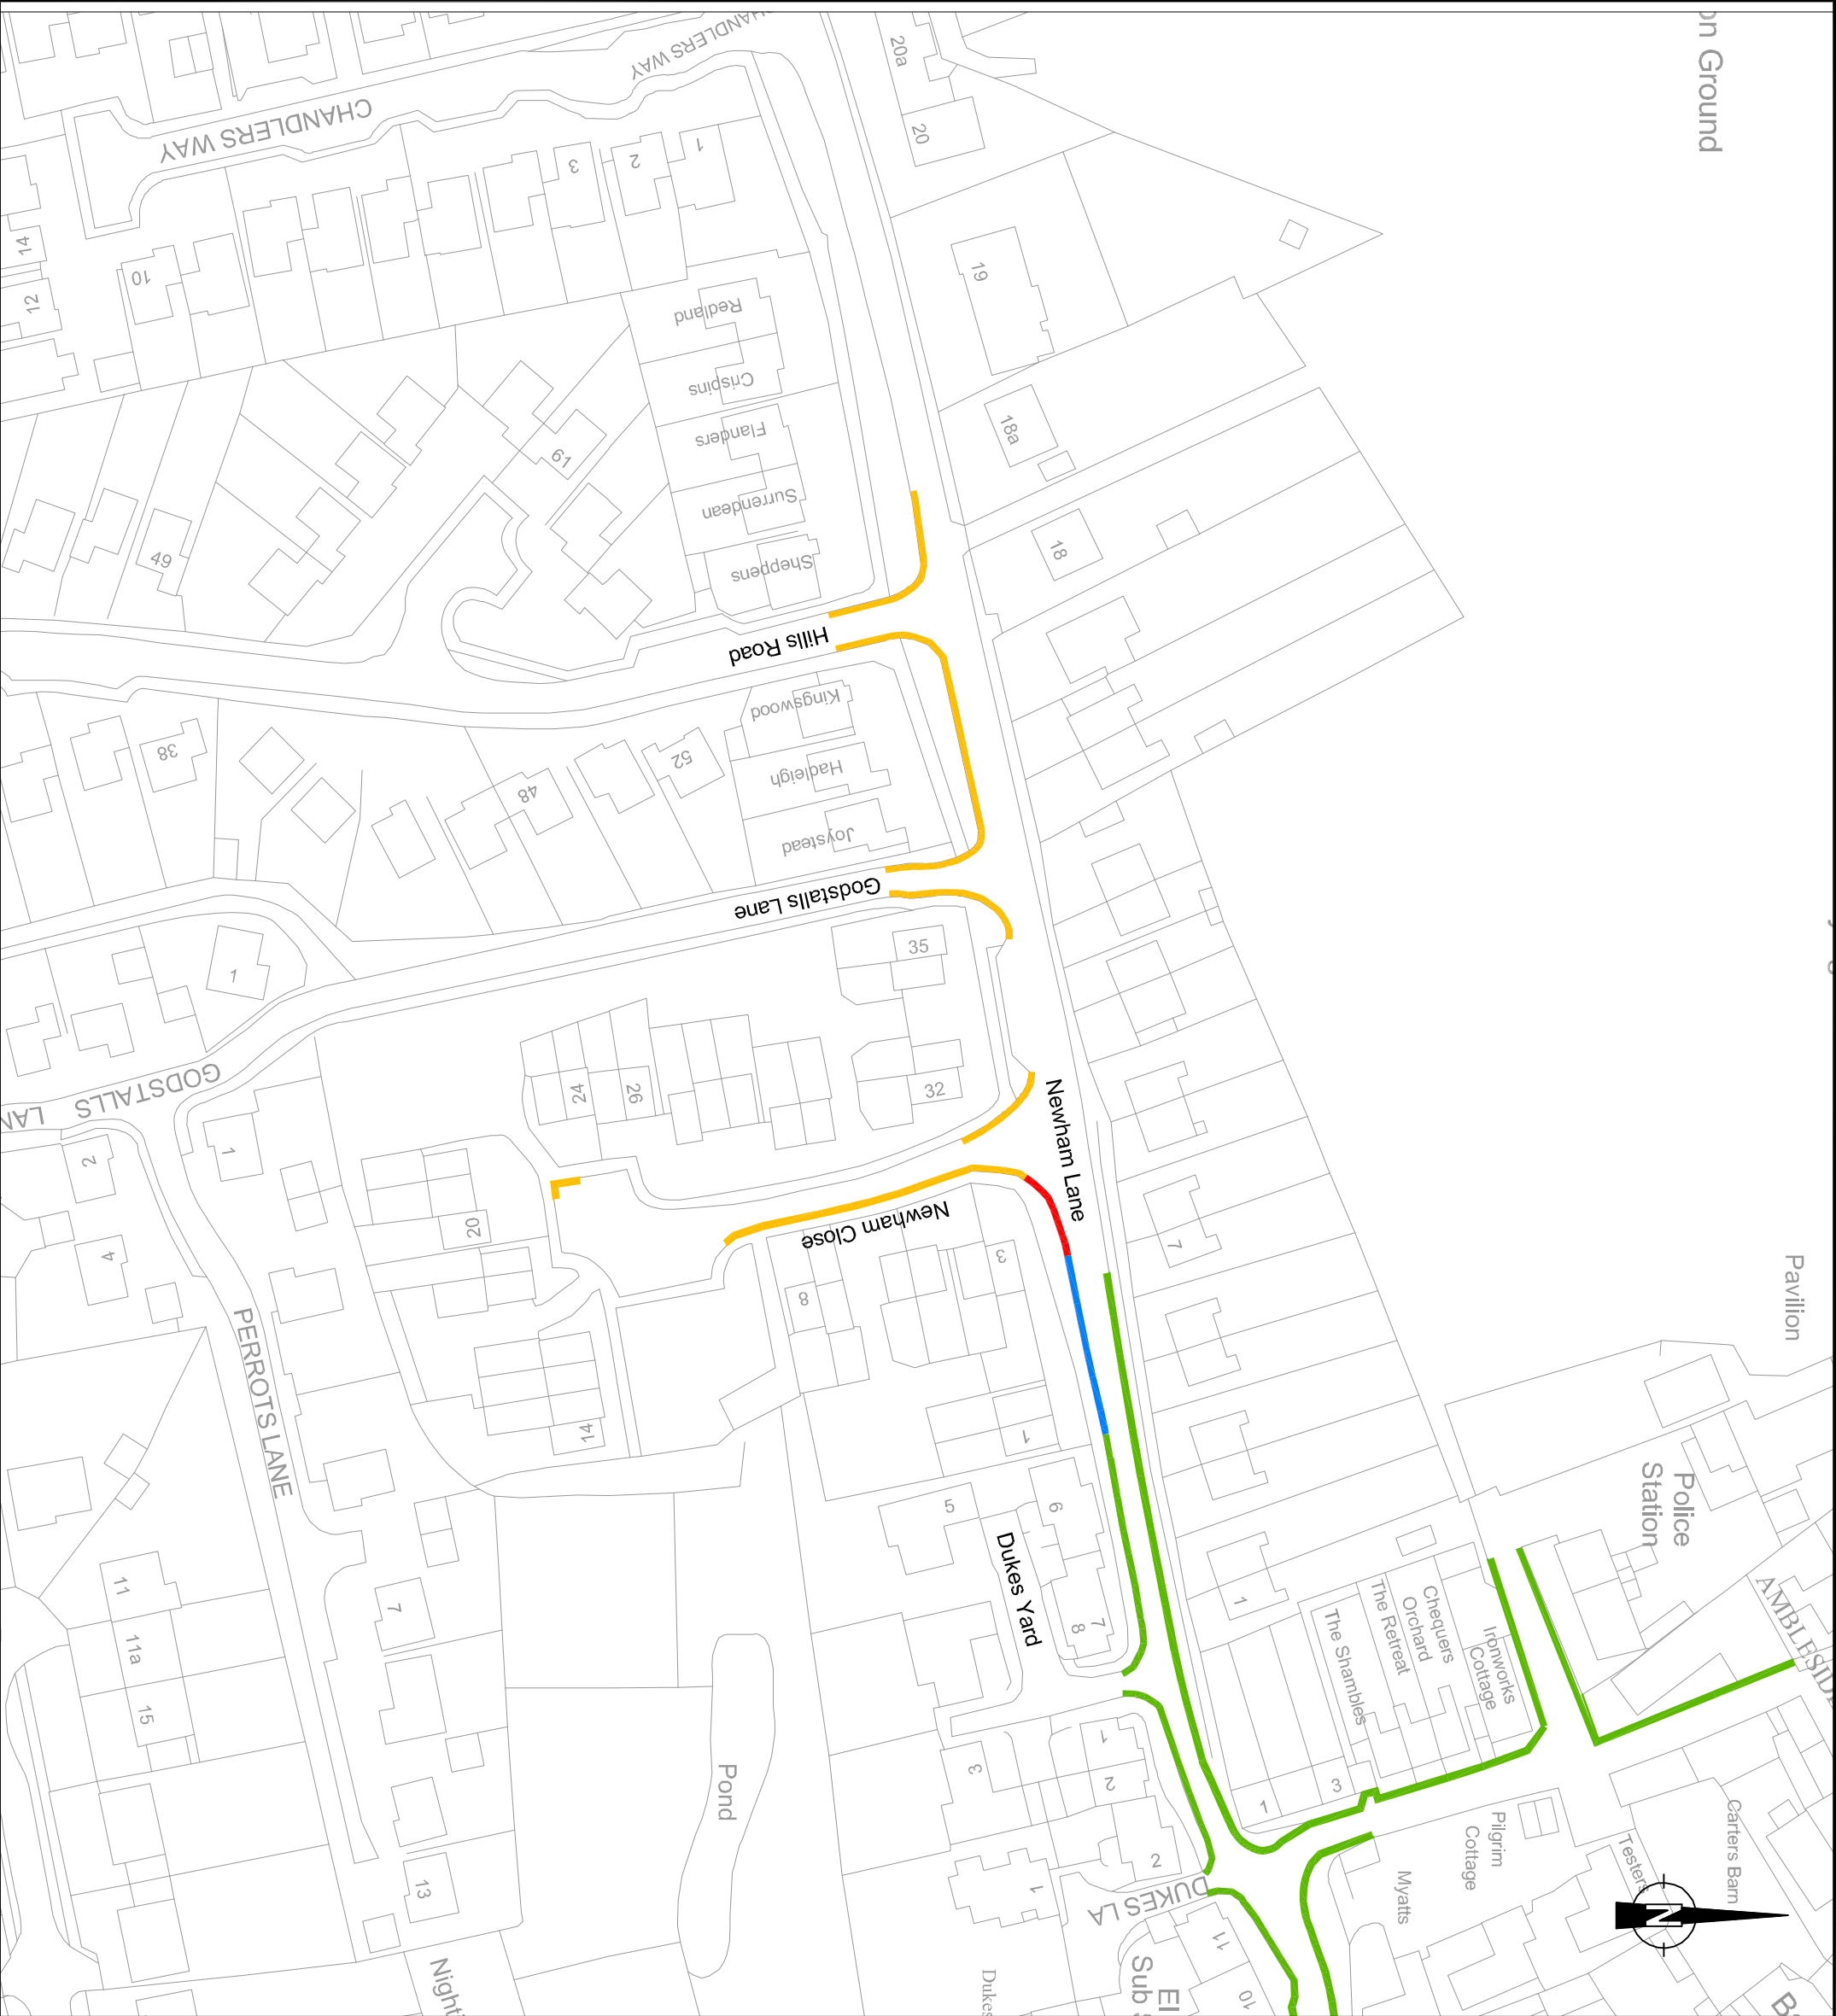


- LEGEND**
- Proposed No Waiting at Any Time Restriction (NWAAT)
 - Existing Limited Waiting to Remain (Mon – Sat, 8am – 6pm)
 - Revoke existing Limited Waiting Restriction and replace with NWAAT
 - Existing NWAAT Restriction to remain

A	Original drawing	-	-	22/05/2012
B	NWAAT Amended	-	-	13/08/2012
C	Design Consultation	-	-	14/08/2012

Rev	Revision details	Chkd	Appd	Date
Drawn:	SF	For comment		✓
Checked:	GB	For tender		
Approved:	CDM	For construction		
Date:	13/08/2012	As constructed		
File ref: S:\Works Planning & Dev\Works Register				
IWP Ref: N/A				

Director of Communities and Infrastructure
County Hall
West Street
Chichester
West Sussex
PO19 1RH
(01243) 642105

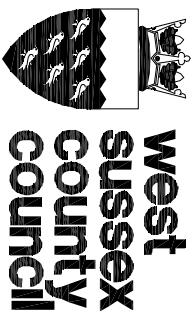

Project Name
West Sussex TRO Support

Drawing Title
Steyning - Newham Close / Hills Road, Godstalls Lane.
Chactonbury CLC - CHA 022
Proposed Traffic Regulation Orders

Original Drawing Size : A3			
Scale : 1:1000			
Dimensions : -			
CONFIRM No	Drawing No	Stage	Rev
	001	P	C

REPRODUCED FROM 2010 ORDNANCE SURVEY MASTER MAPING WITH THE PERMISSION OF THE CONTROLLER OF HER MAJESTY'S STATIONERY OFFICE. CROWN COPYRIGHT. UNAUTHORISED REPRODUCTION INFRINGES CROWN COPYRIGHT AND MAY LEAD TO PROSECUTION OR CIVIL PROCEEDINGS. LICENCE No. W.S.C.C. 100023447