


Rev	Revision notes	Drn	Chkd	Date
—	—	—	—	—

Notes

1. Dimensions are in millimetres unless otherwise stated.
2. Finished floor levels $\oplus 00.00$ ffl in metres and do not take into account slab falls

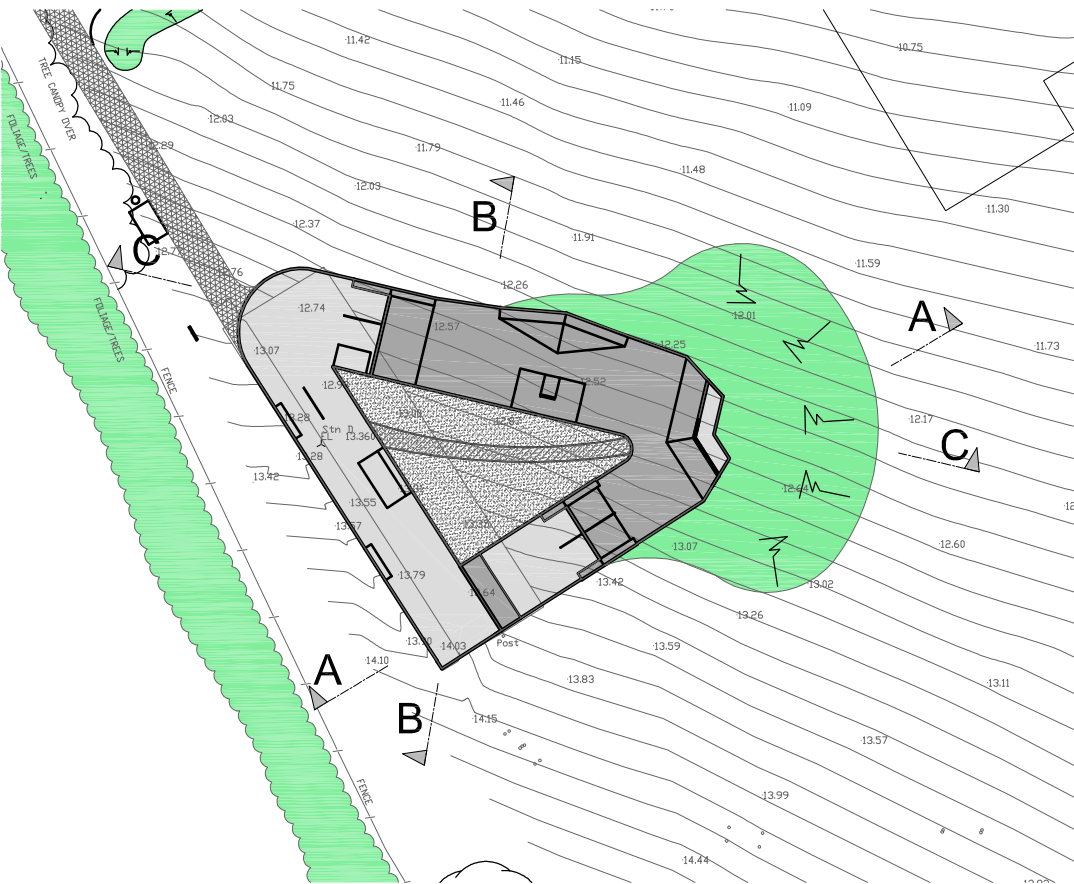

This drawing remains the copyright of * Skateparks and may not be passed on to any third party or reproduced in whole / part without written consent from *. Every effort has been made to ensure that forms are positioned safely and conform with relevant safety recommendations. For wheeled sports, particular care should be taken to ensure that obstacles are not positioned near to fences, walls, trees, banks, entrances, exits or other hazards that may cause injury to users. The Council should seek independent advice on any aspect of safety if required. * recommend that these proposals are discussed with representative user groups at the design stage. As all forms are 'tailor made,' virtually any amendment can be made providing the end result is safe.

Section A-A Scale 1:100 @ A2

Section B-B Scale 1:100 @ A2

Section C-C Scale 1:100 @ A2

Site		
Steying		
Site Address		
Memorial Playing Fields Steying		
Client		
Steying Parish Council		
Title		
Skatepark Sections		
Drawn	Checked	Approved
JM	—	—
Size	Scale	Date
A2	As shown	16.11.12
Drawing Status		
PLANNING		
Drawing no.		Revision
STMF—GES01		—