

PUBLIC PATH DIVERSION ORDER
Highways Act 1980

West Sussex County Council (Steyning)
Public Path (No.2732) Diversion Order 2018

This Order is made by West Sussex County Council ("the Authority") under Section 119 of the Highways Act 1980 ("the 1980 Act") because it appears to the Authority that in the interests of the owner of the land crossed by the footpath described in part 1 below, it is expedient that the line of the path should be diverted.

A and N van Baalen have agreed to contribute towards any expenses which are incurred in bringing the new site of the path into a fit condition for use by the public and to defray any compensation which becomes payable in consequence of the coming into force of this Order.

Horsham District Council has been consulted as required by Section 120(2) of the 1980 Act.

BY THIS ORDER

1. The public right of way over land situate in the Parish of Steyning shown by a bold black line between the points B-C-D on the map contained in this Order and described in Part 1 of the Schedule to this Order shall be stopped up after 28 days from the date of confirmation of this Order.
2. Notwithstanding anything in paragraph 1 of this Order, where immediately before the date on which a highway is stopped up in pursuance of this Order there is apparatus on, under or over that highway belonging to statutory undertakers for the purpose of carrying on their undertaking, the undertakers shall continue to have the same rights in respect of the apparatus they then had.
3. There shall be at the end of 21 days from the date of confirmation of this Order be a public footpath over the land situate in the Parish of Steyning described in Part 2 of the Schedule and shown by a broken black line between the points B-E-F-D on the map contained in this Order.

SCHEDULE

Part 1

Description of site of existing path or way

Part of public footpath 2732 in the parish of Steyning commencing at grid reference (GR) 519005 113088 to the north of Slate Barn and extending generally south eastwards for approximately 175 metres to GR 519160 113010 as shown by a bold black line between points B-C-D on the attached plan 01715

Part 2

Description of site of new path or way

A new length of public footpath with a width of 2.5 metres commencing at the western end of the length of path to be stopped up (GR 519005 113088) extending north eastwards then generally south eastwards following the southwestern side of a fence line for approximately 210 metres to join the south eastern end of the length of path to be stopped up at GR 51960 113010 as shown by a broken black line between the points B-E-F-D-on the attached plan 01715

Dated this 2nd day of February 2018

The Common Seal of the County Council
of West Sussex was hereunto affixed in
the presence of:



Authorised Signatory




The County Council of West Sussex hereby confirms this Order as an unopposed Order in pursuance of Section 119 and Part 1 of Schedule 6 of the Highways Act 1980.

Dated this 30th day of January 2019

The Common Seal of the County Council of West Sussex was hereunto affixed in the presence of


Authorised Signatory



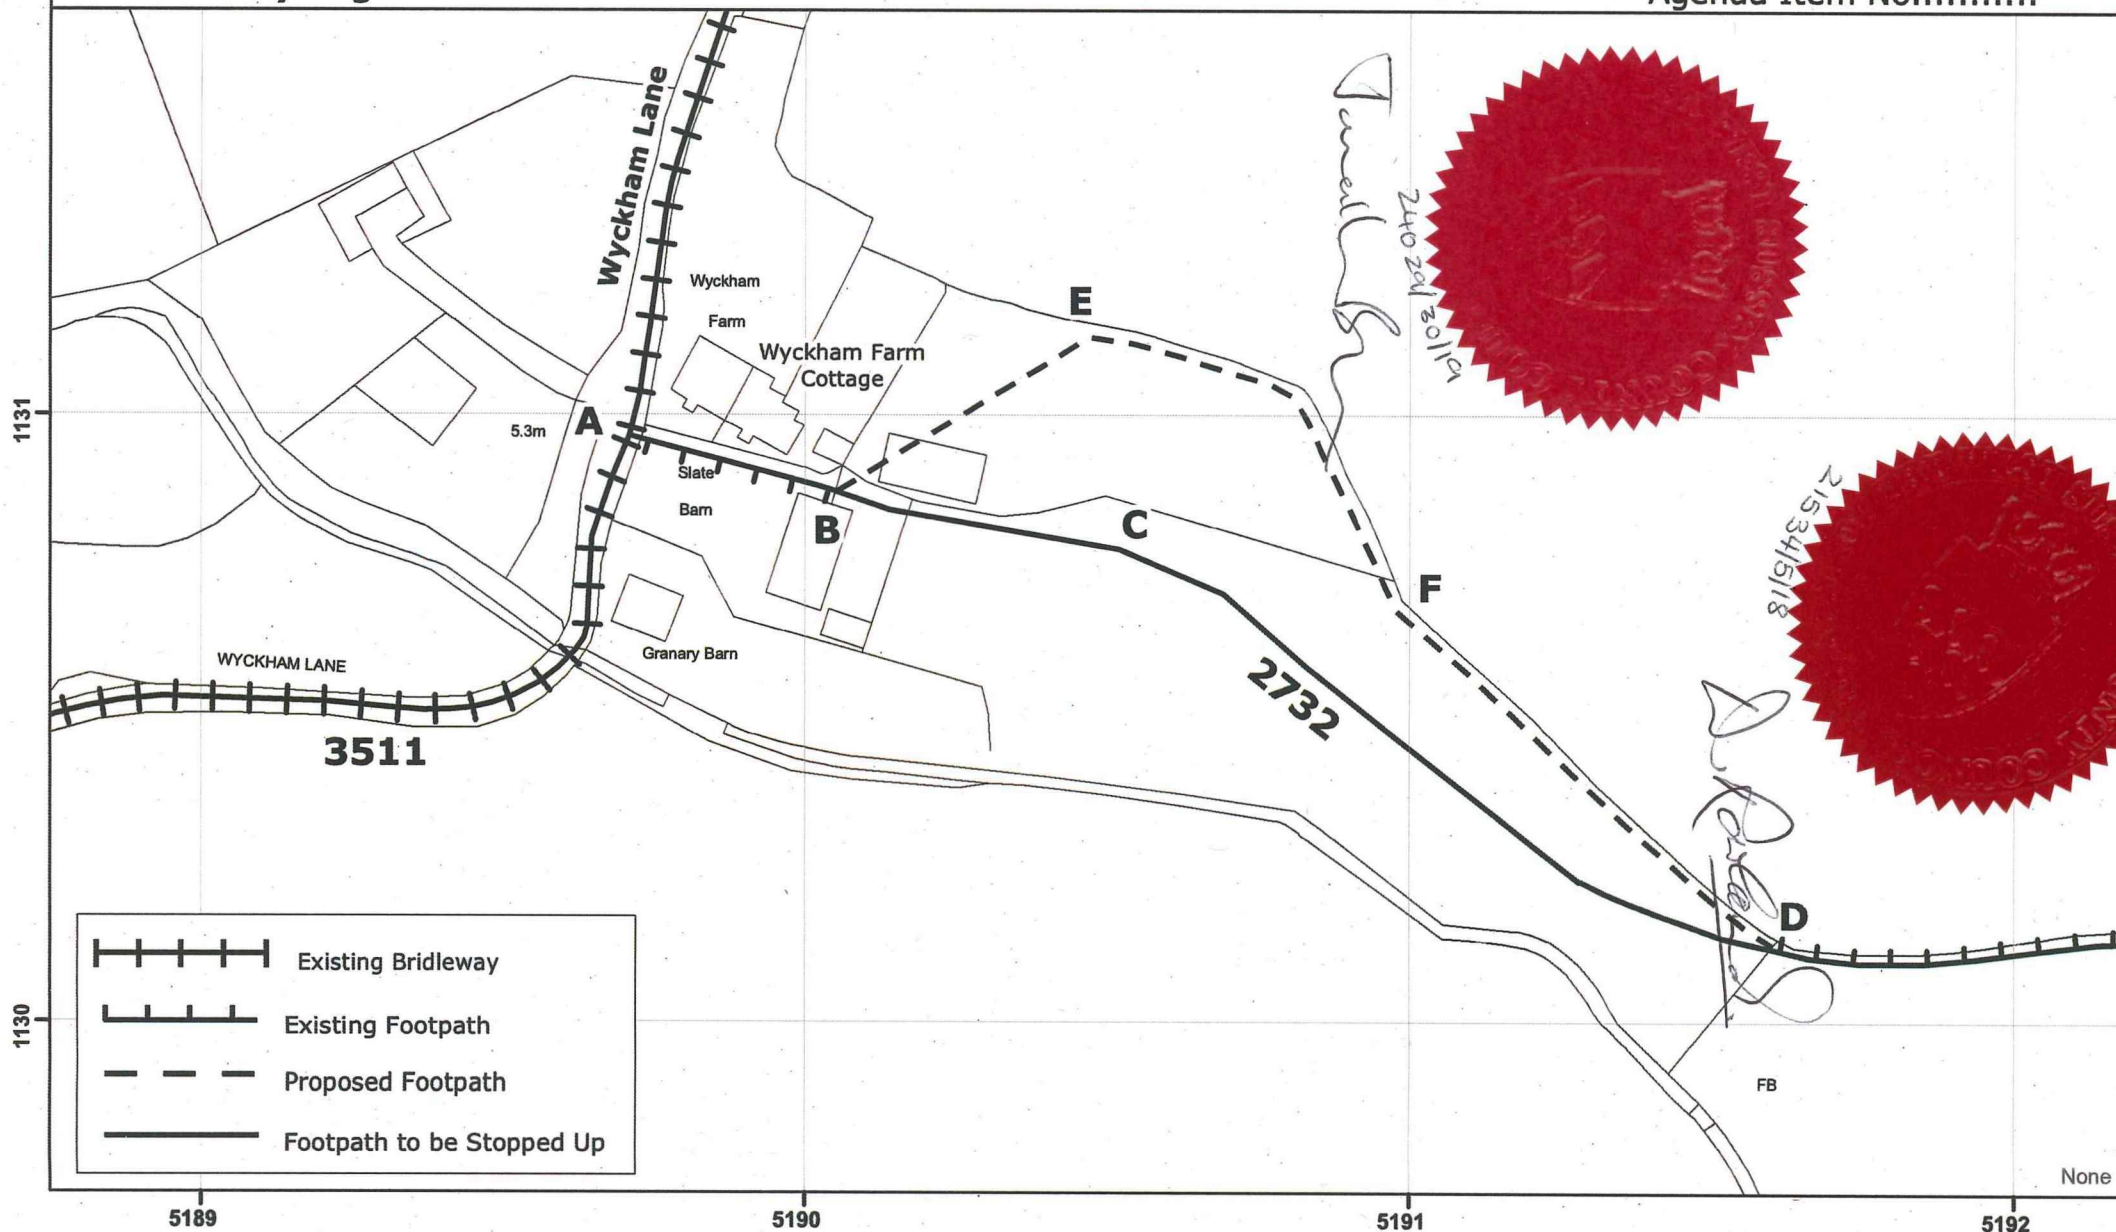

This map is reproduced from Ordnance Survey material with the permission of Ordnance Survey on behalf of the Controller of Her Majesty's Stationery Office (c) Crown copyright. Unauthorised reproduction infringes Crown copyright and may lead to prosecution or civil proceedings. West Sussex County Council, 100023447, 2008.

Steyning: Proposed diversion of part of footpath 2732


Plan: 01715

1:1,250

OS Sheet: TQ 11 SE


Photocopy
liable to
distortion

Matt Davey
Director of
Highways and Transport

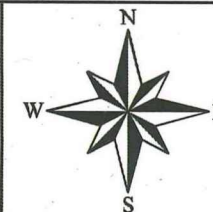

Date: 13.10.2017

Grid Ref: 5190 1130

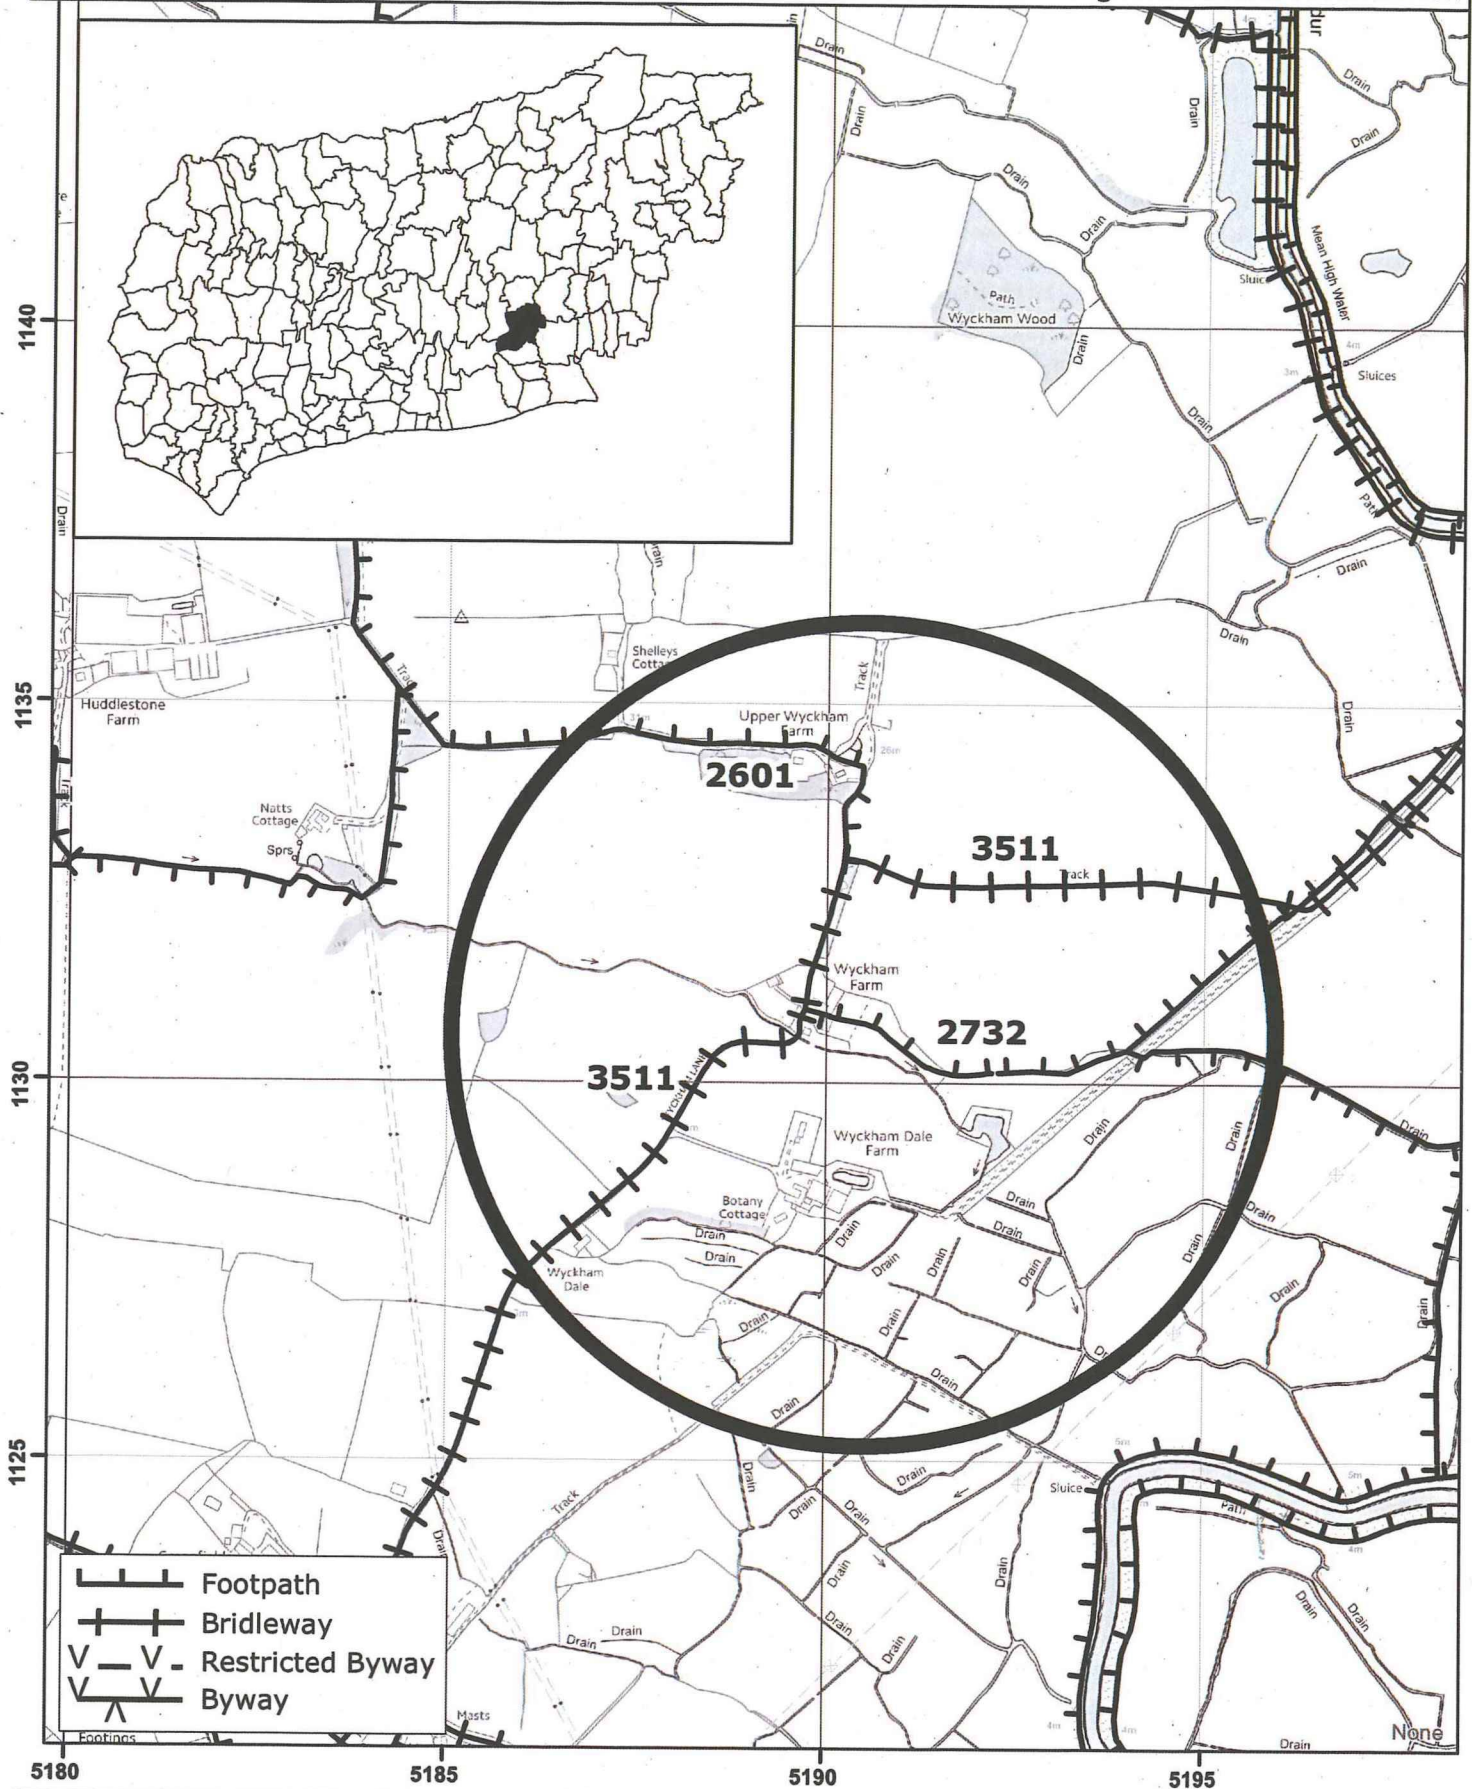

This map is reproduced from Ordnance Survey material with the permission of Ordnance Survey on behalf of the Controller of Her Majesty's Stationery Office (c) Crown copyright. Unauthorised reproduction infringes Crown copyright and may lead to prosecution or civil proceedings. West Sussex County Council, 100023447, 2015.

Steyning: Proposed diversion of part of footpath 2732


Plan: 01714 1:10,000

OS Sheet: TQ 11 SE



Photocopy
liable to
distortion

Matt Davey
Director of
Highways and
Transport

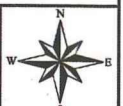

Date: 13.10.2017

Grid Ref: 5190 1130