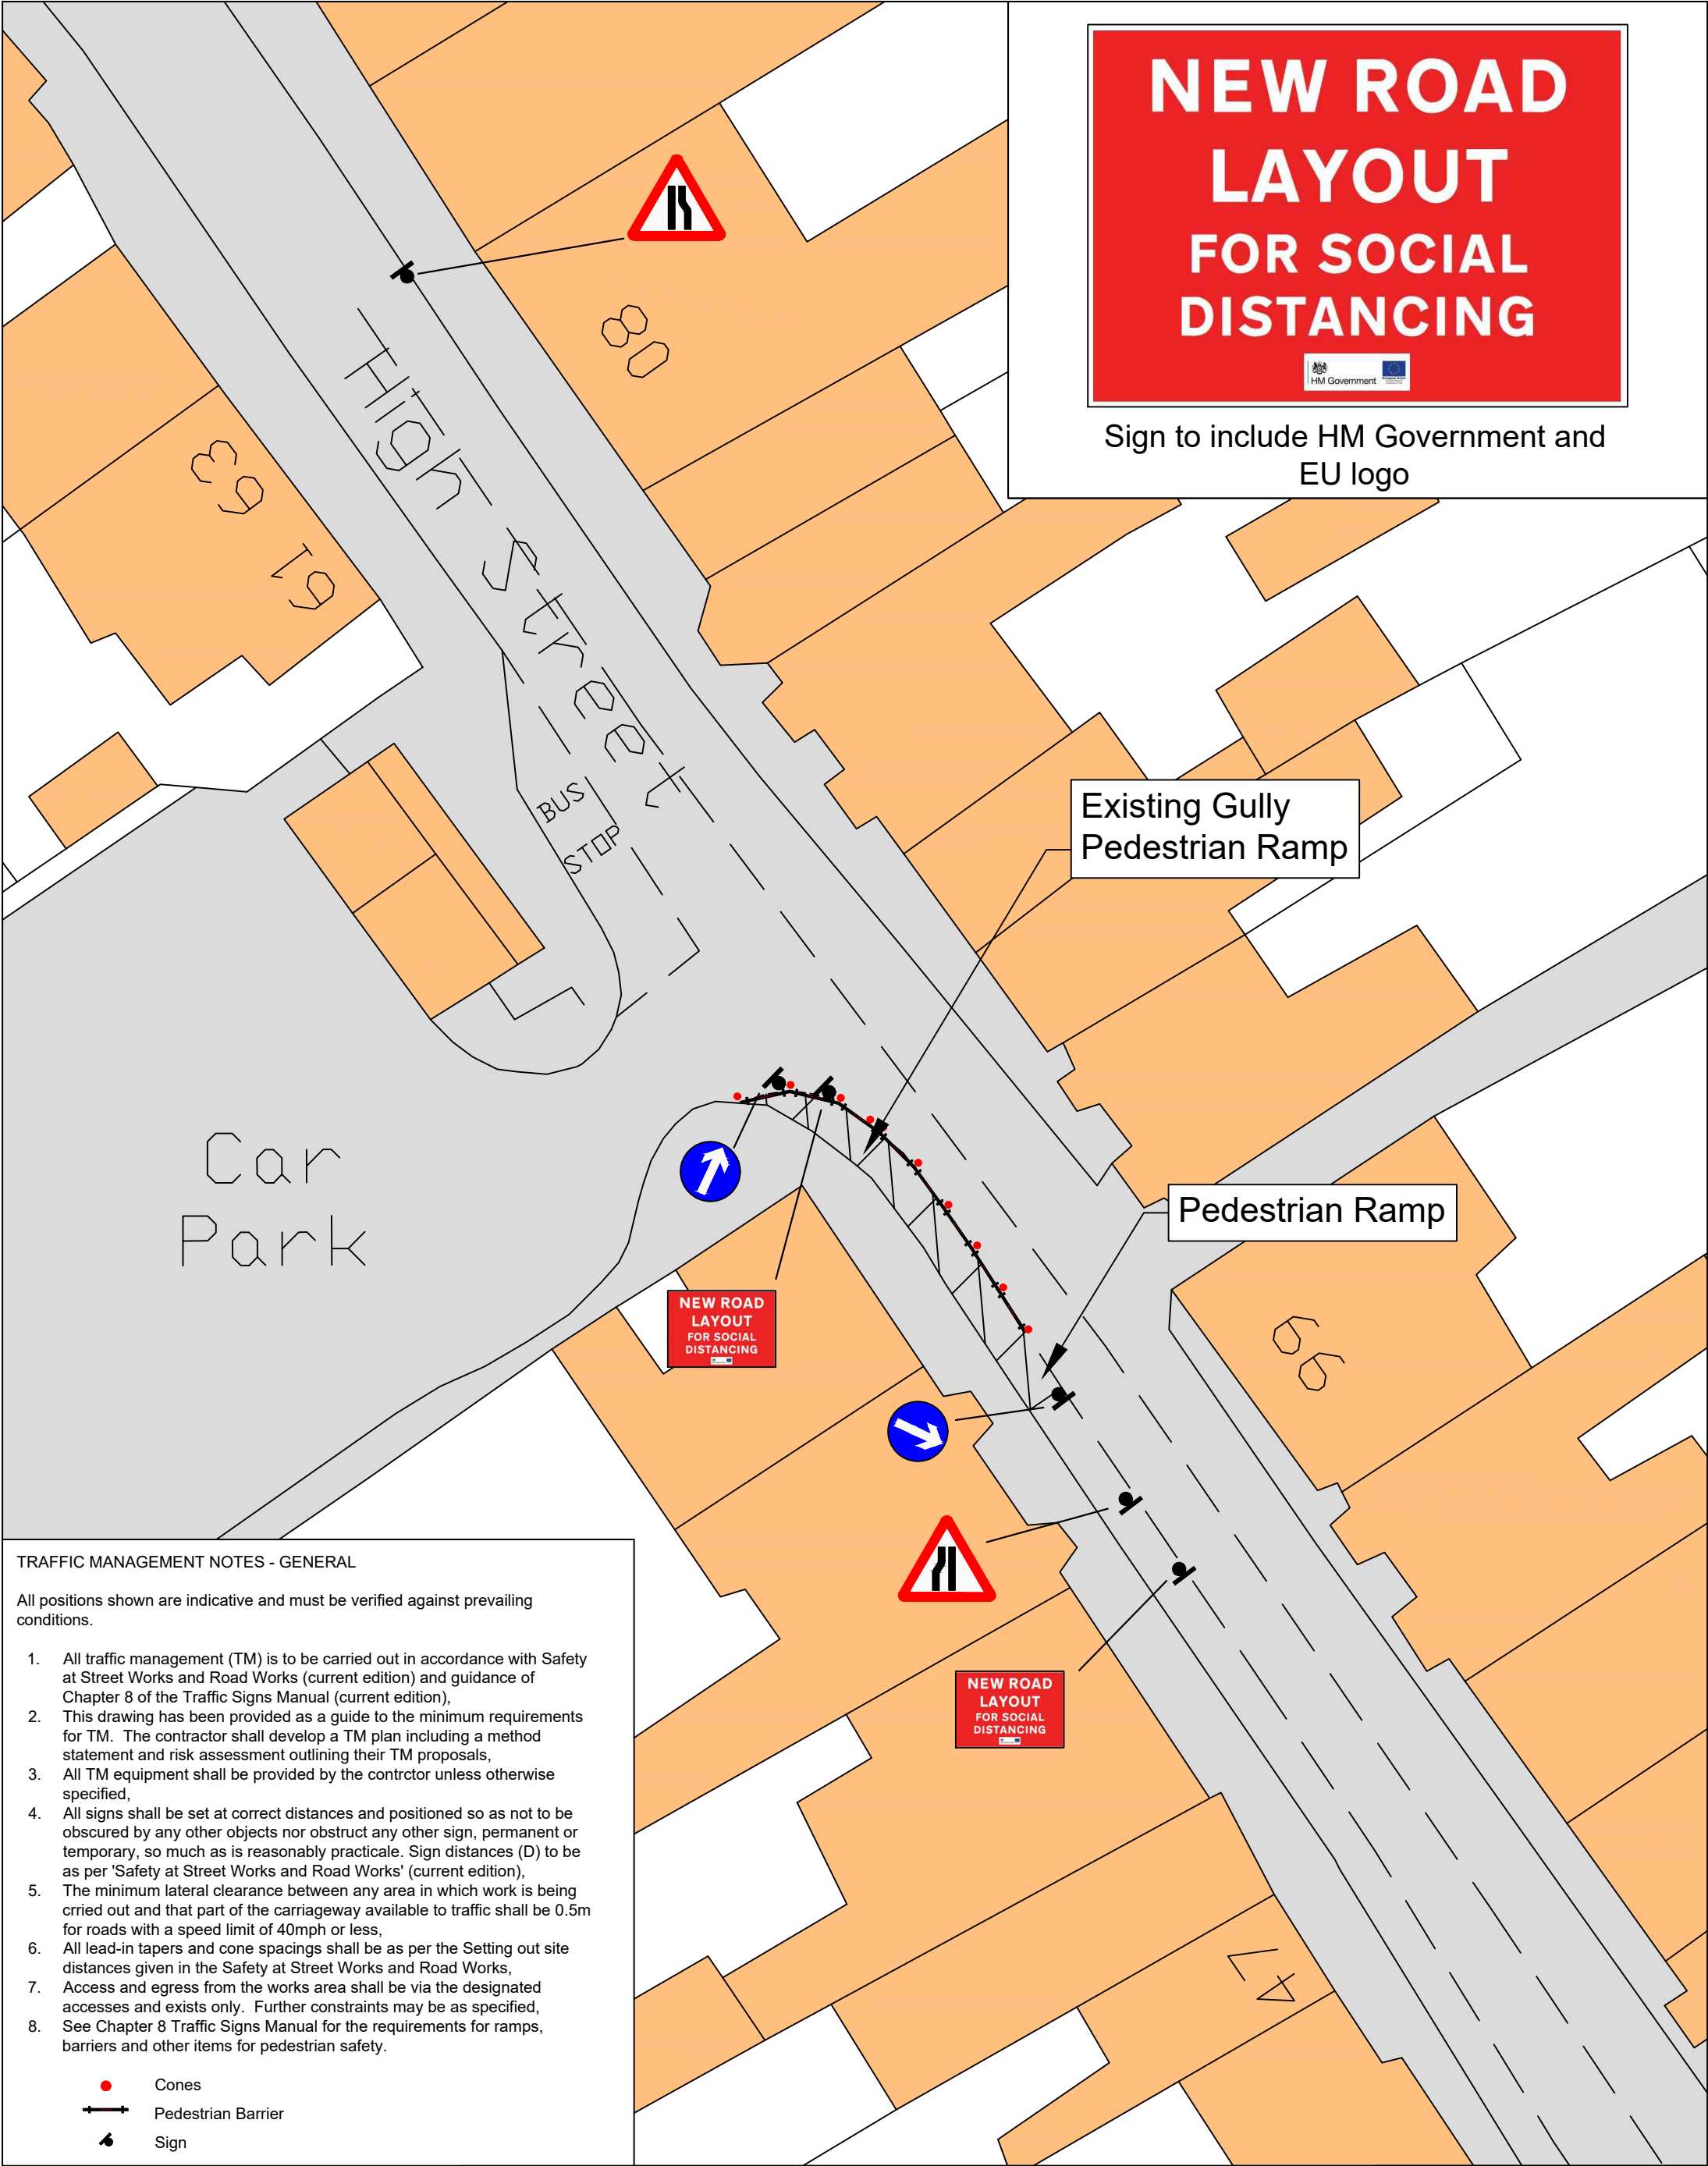


Park North, North Street, Horsham, West Sussex, RH12 1RL
Telephone: 01403 215100 Fax: 01403 215371

Title
Covid-19 Social Distancing Measures
Option - Hatched Area
High Street, Steyning BN44 3RE

Drawn NHW	Scale NTS
	Print at A3
Drawing No. SHS / 01	