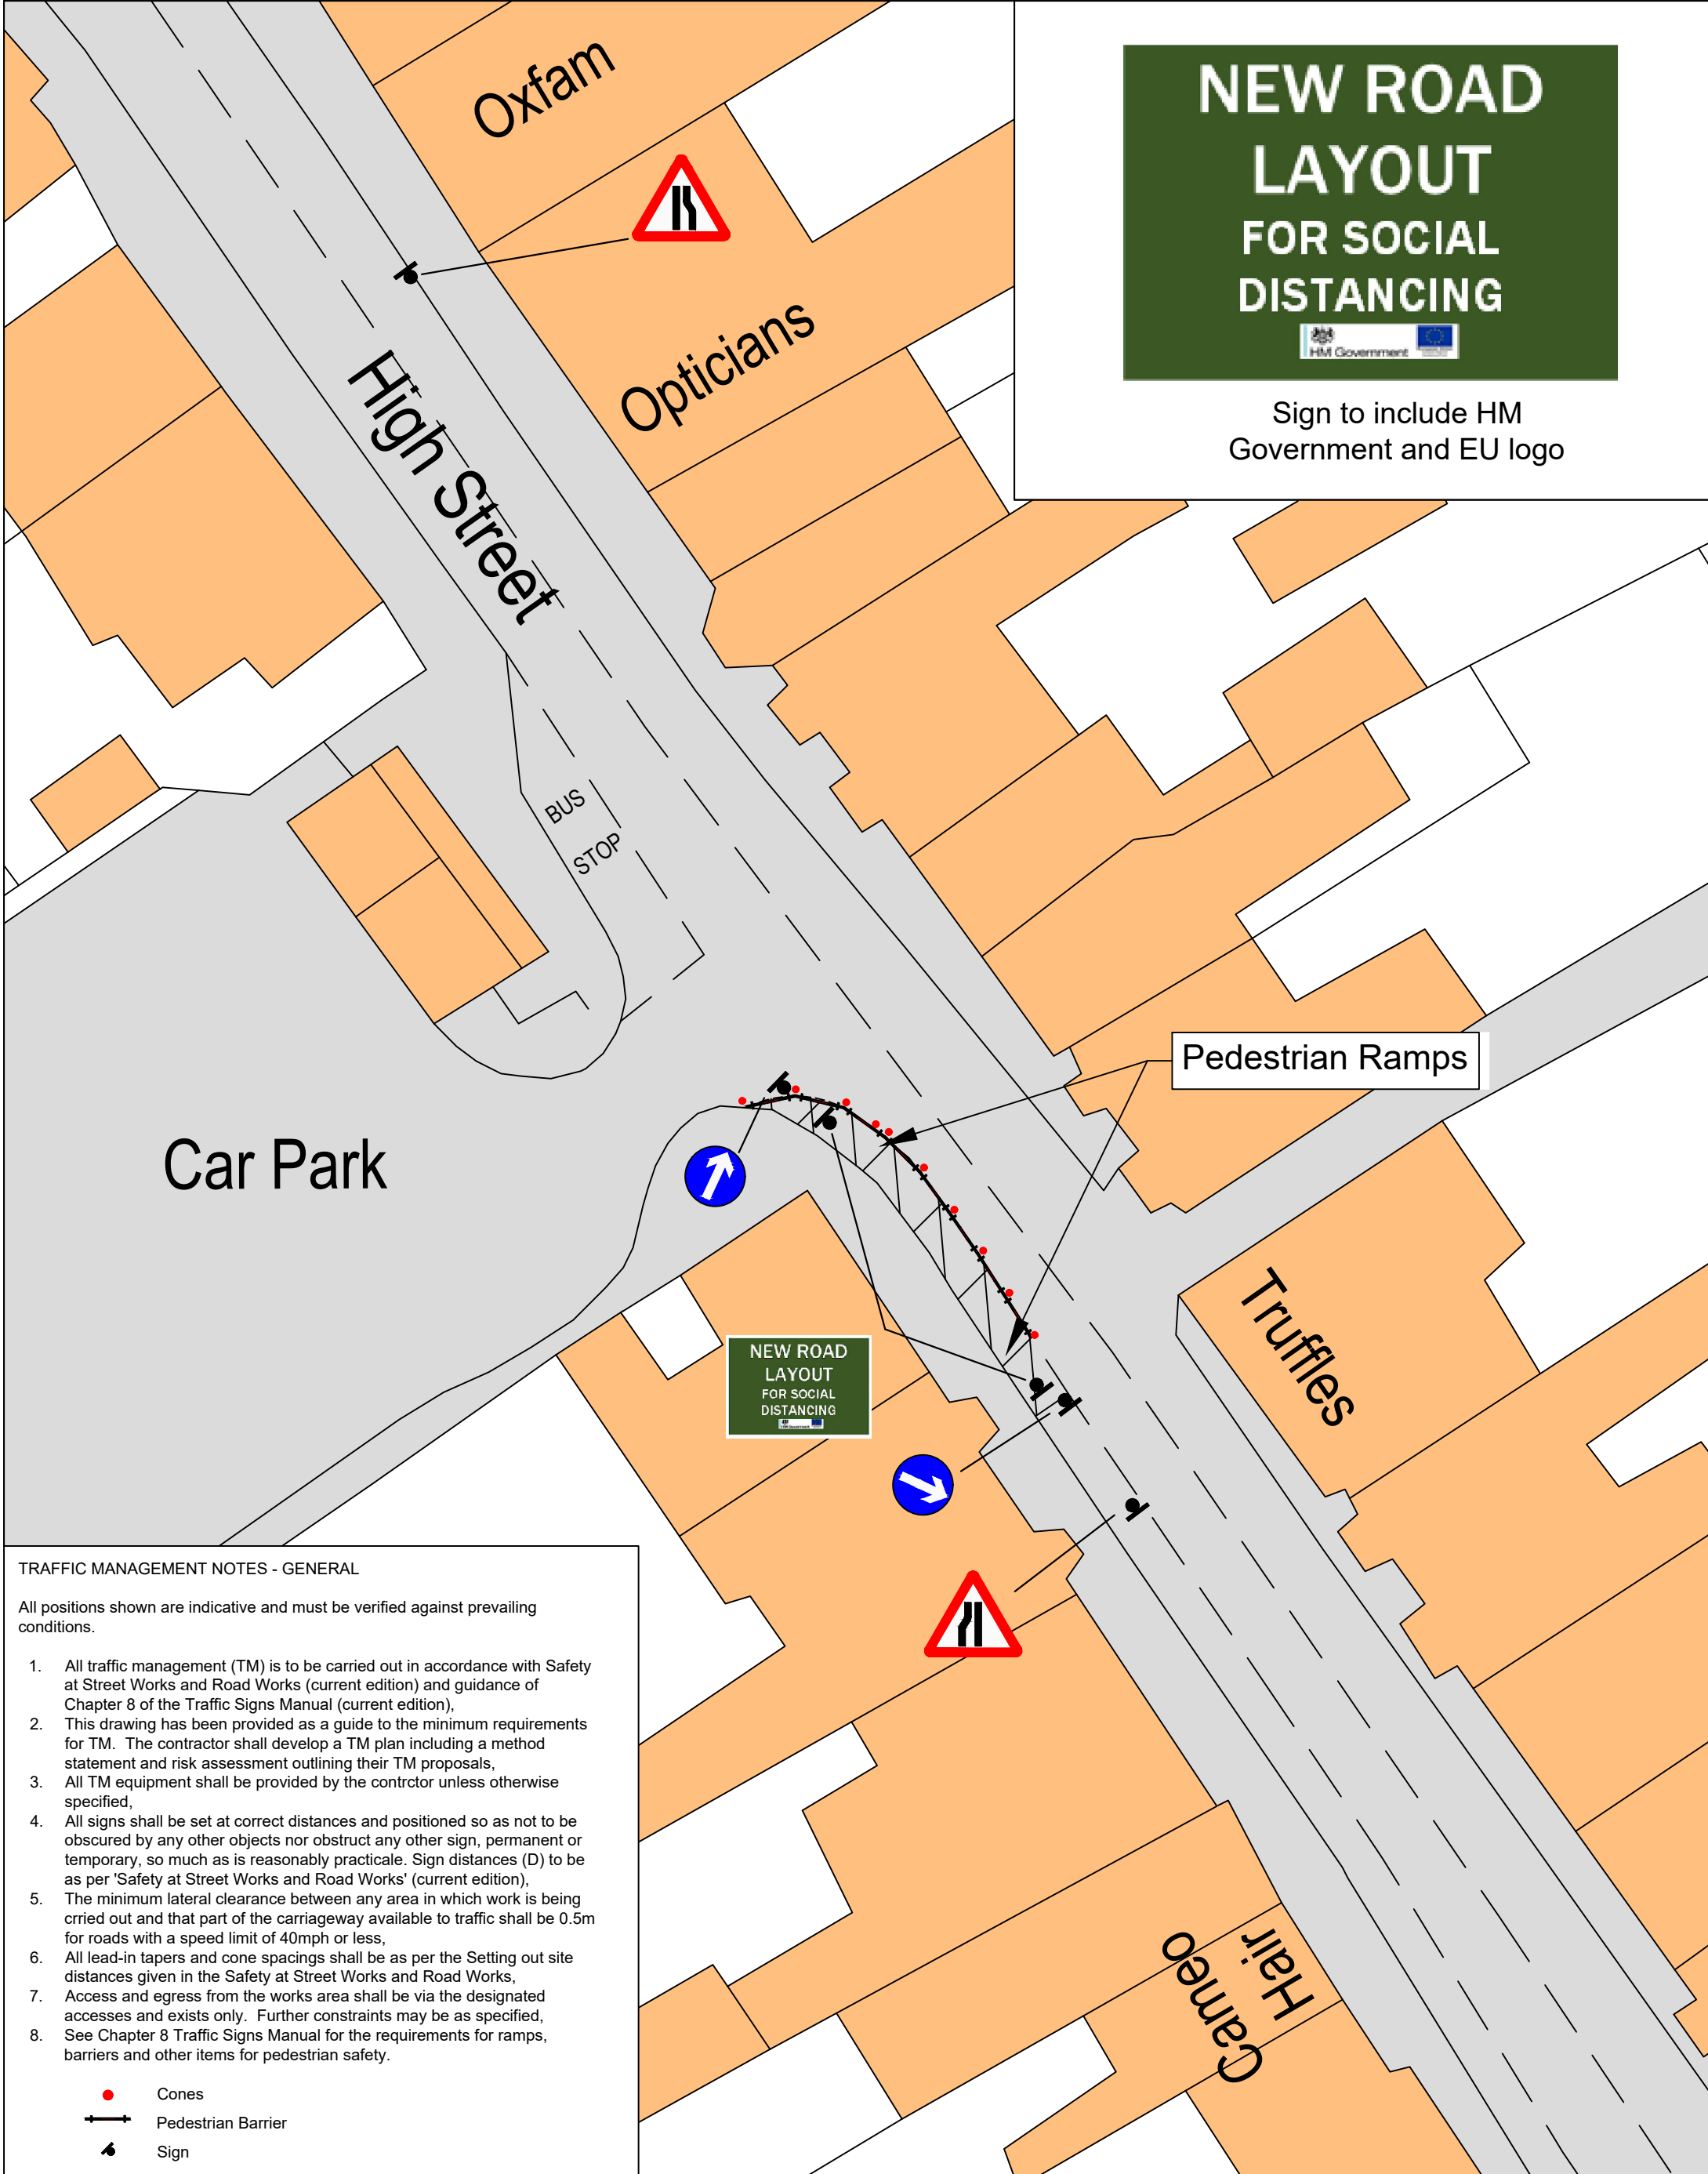


Park North, North Street, Horsham, West Sussex, RH12 1RL
Telephone: 01403 215100 Fax: 01403 215371

Covid-19 Social Distancing Measures
Hatched Area, High Street, Steyning, BN44 3RE

Rev:
Drawn: NHW
Date: December 2020
Scale: NTS
Drawing No. SHS / 02