


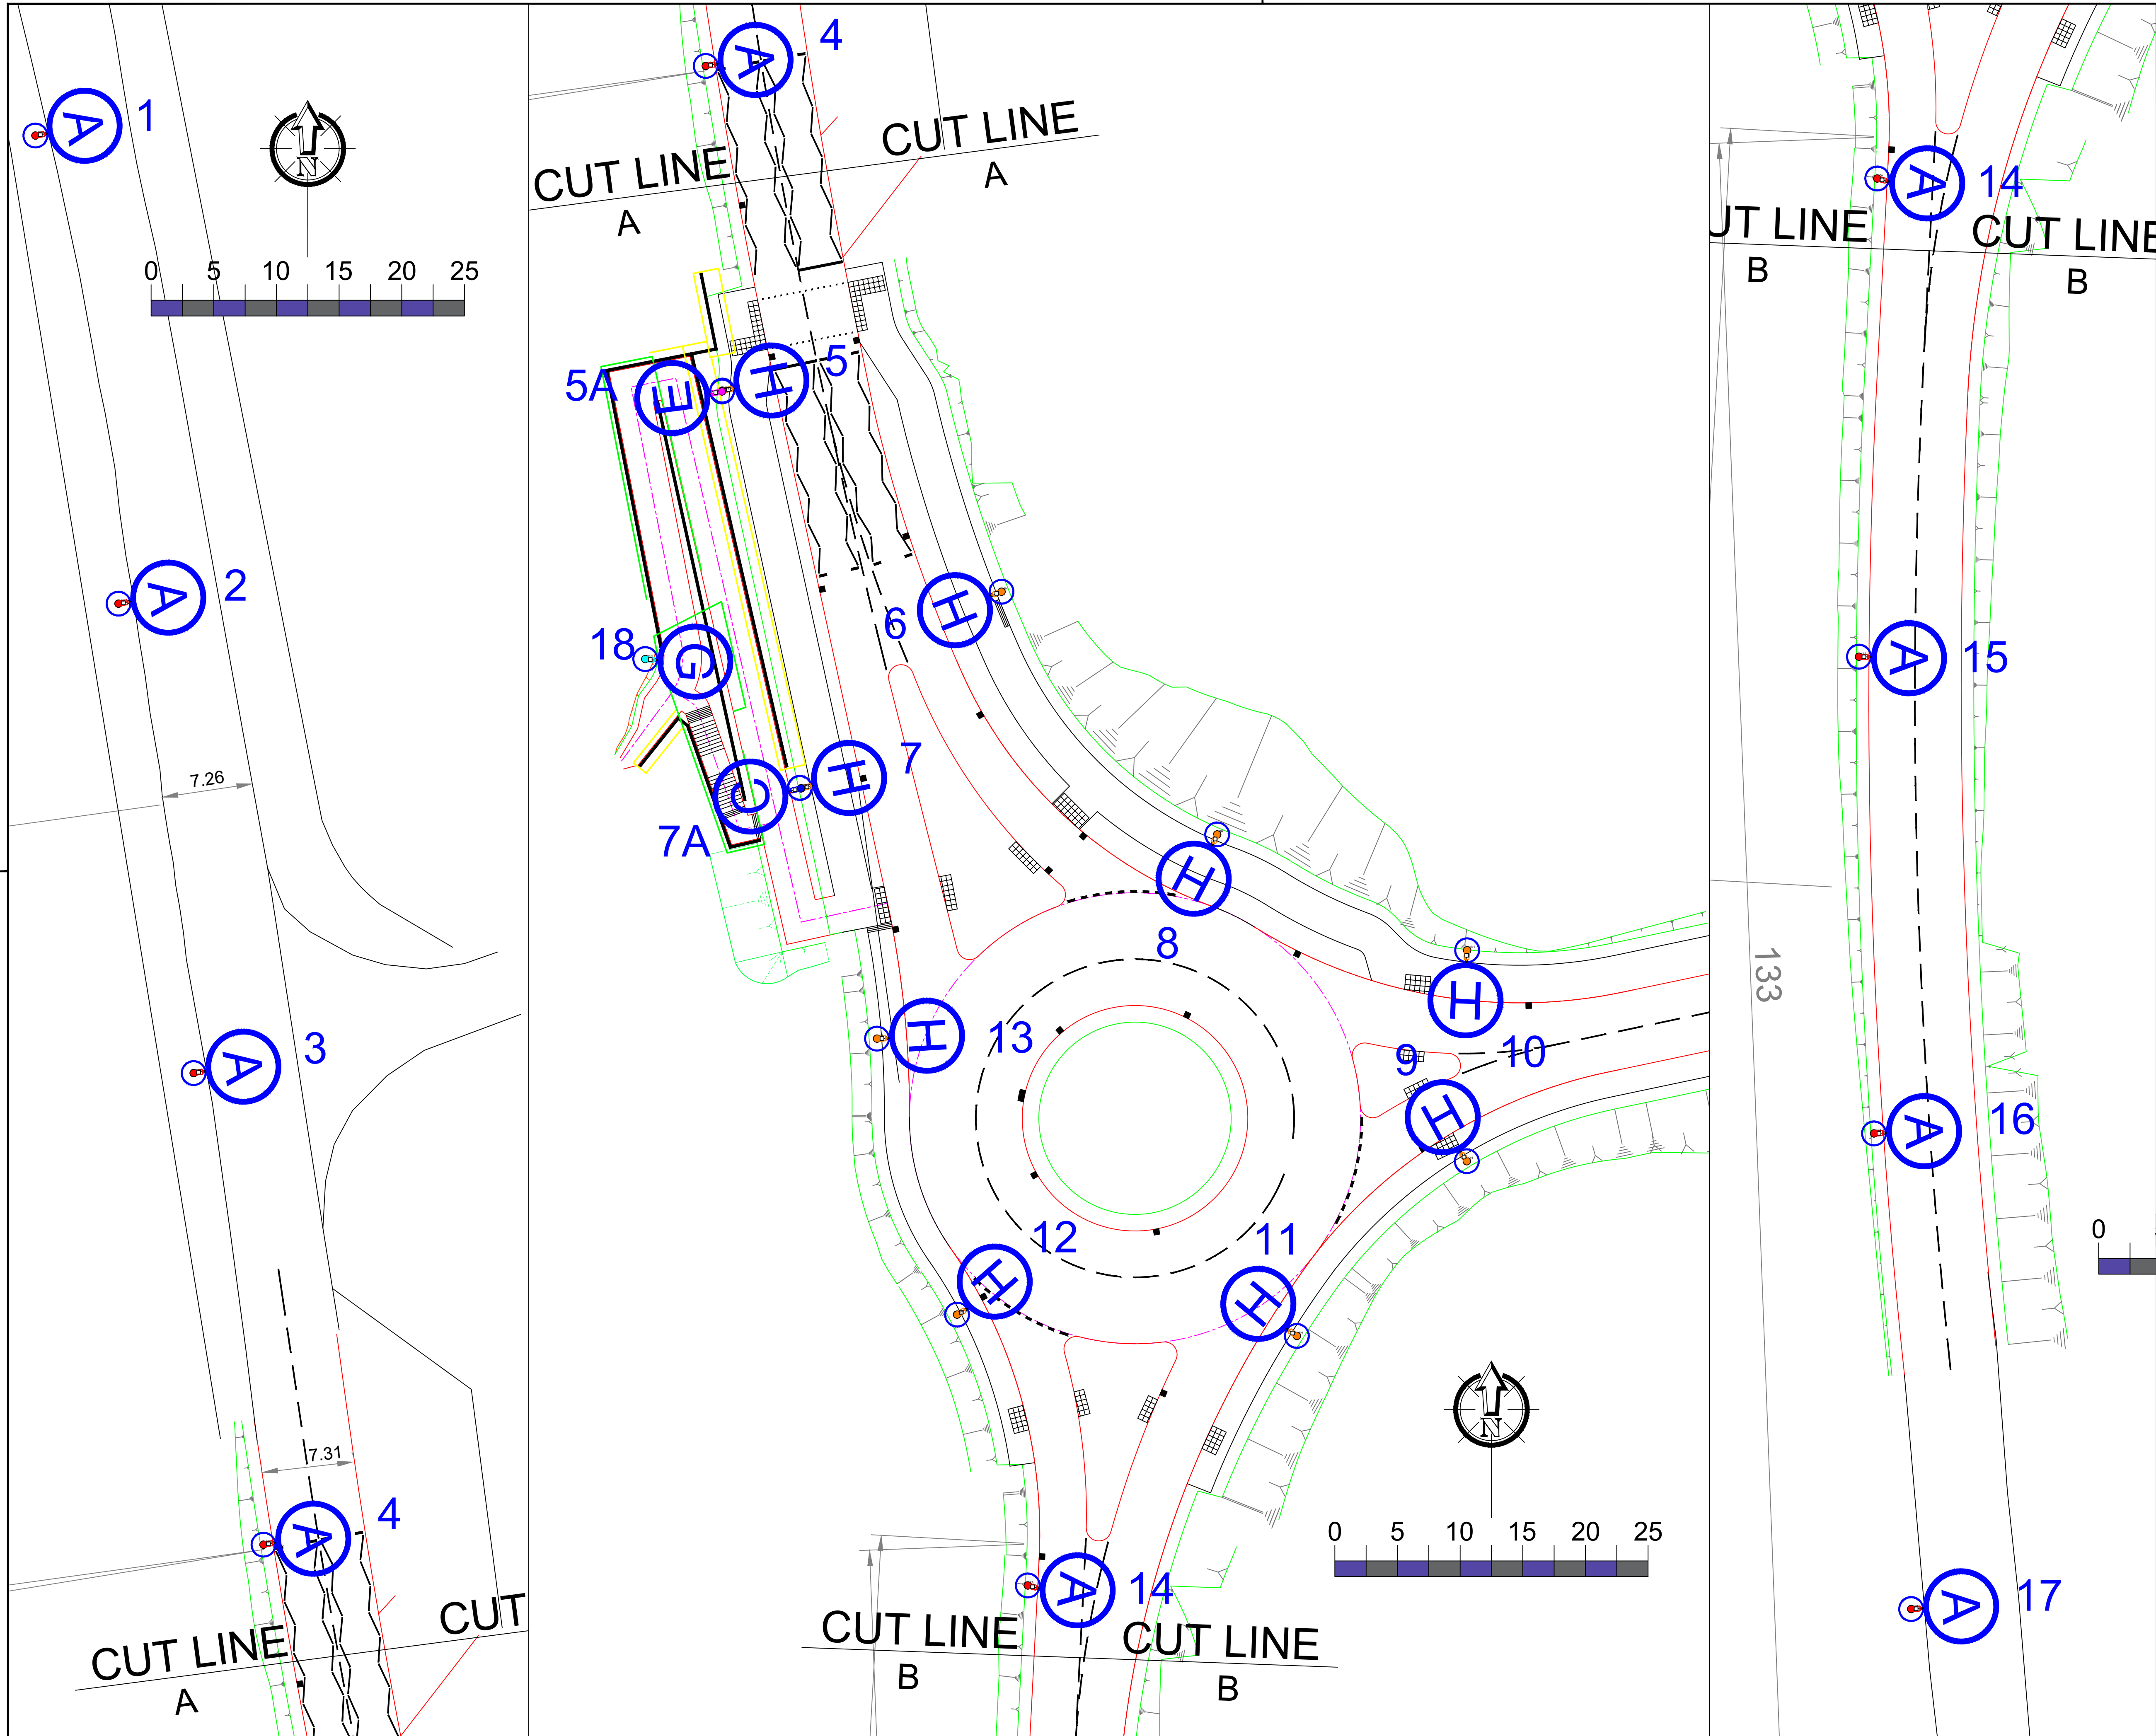

A	ORIGINAL ISSUE	14/05/25	RHJ
	DESCRIPTION	DATE	BY
ENERVEO Enerveo Lighting Design - 1st Floor, Solent Park, Walton Road, Portsmouth, PO6 1UJ email - lightingdesign@enerveo.com			
TITLE Glebe Farm S278			
PROJECT S278 lighting Proposed Location.			
SCALE 1:250	DATE	14/05/25	
	DRAWN	RHJ	
	CHECKED	MWG	
PAPER SIZE	A1	APPROVED	SAB
DRAWING NUMBER EVO20034455-LD-001			REVISION A